


Vila Sol Plaza, Lote B35 - Loja 13 | 8125-307 Quarteira - Loulé

**HMT**  
arquitectura

mail: hugovestiateixeira@gmail.com  
tel: 966 243 271 | 289 093 205

requerente	
Pascal Lorenzetti	
local	
Palmares 41, Lagos	
projecto	escala
Estudo prévio	1 : 500
data	desenho
Agosto 2021	<b>01</b>
peças	
site plan v8	

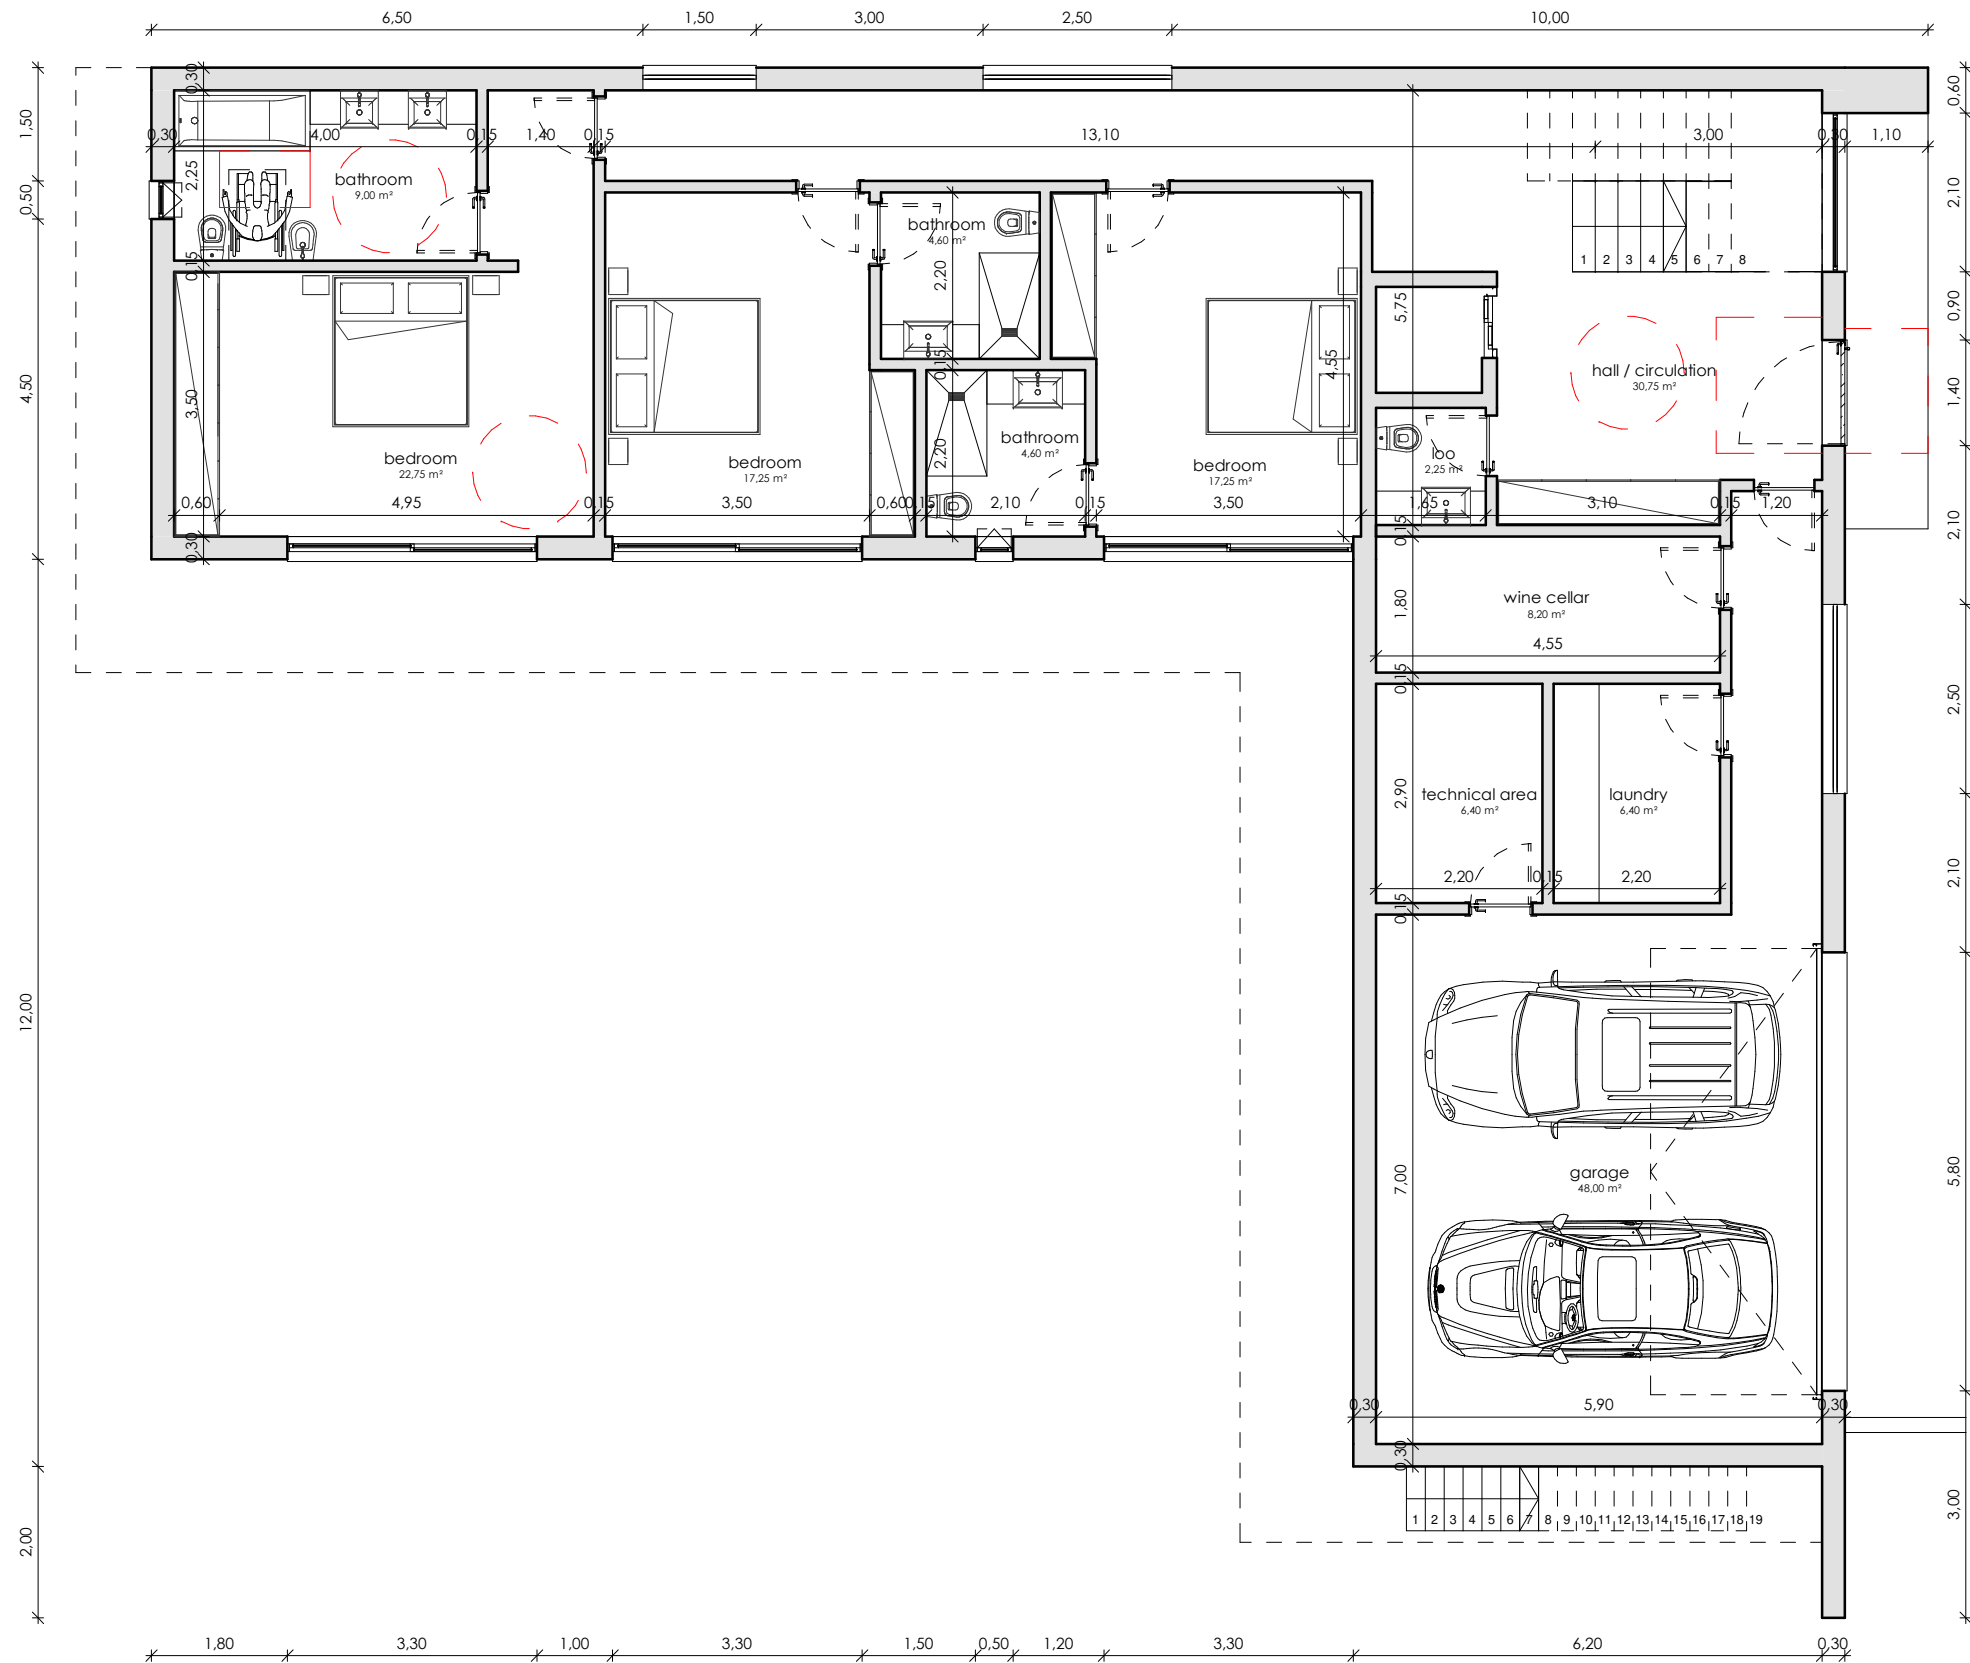


housing gross area 142,95m<sup>2</sup>  
 garage gross area 81,95m<sup>2</sup>  
 footprint area 224,90m<sup>2</sup>  
 waterproofing area (including pool area) 399,70m<sup>2</sup>

Vila Sol Plaza, Lote B35 - Loja 13 | 8125-307 Quarteira - Loulé



mail: hugovestiateixeira@gmail.com  
 telf: 966 243 271 | 289 093 205

requerente	
Pascal Lorenzetti	
local	
Palmares 41, Lagos	
projecto	escala
Estudo prévio	1 : 100
data	desenho
Agosto 2021	02
peças	
ground level v8	

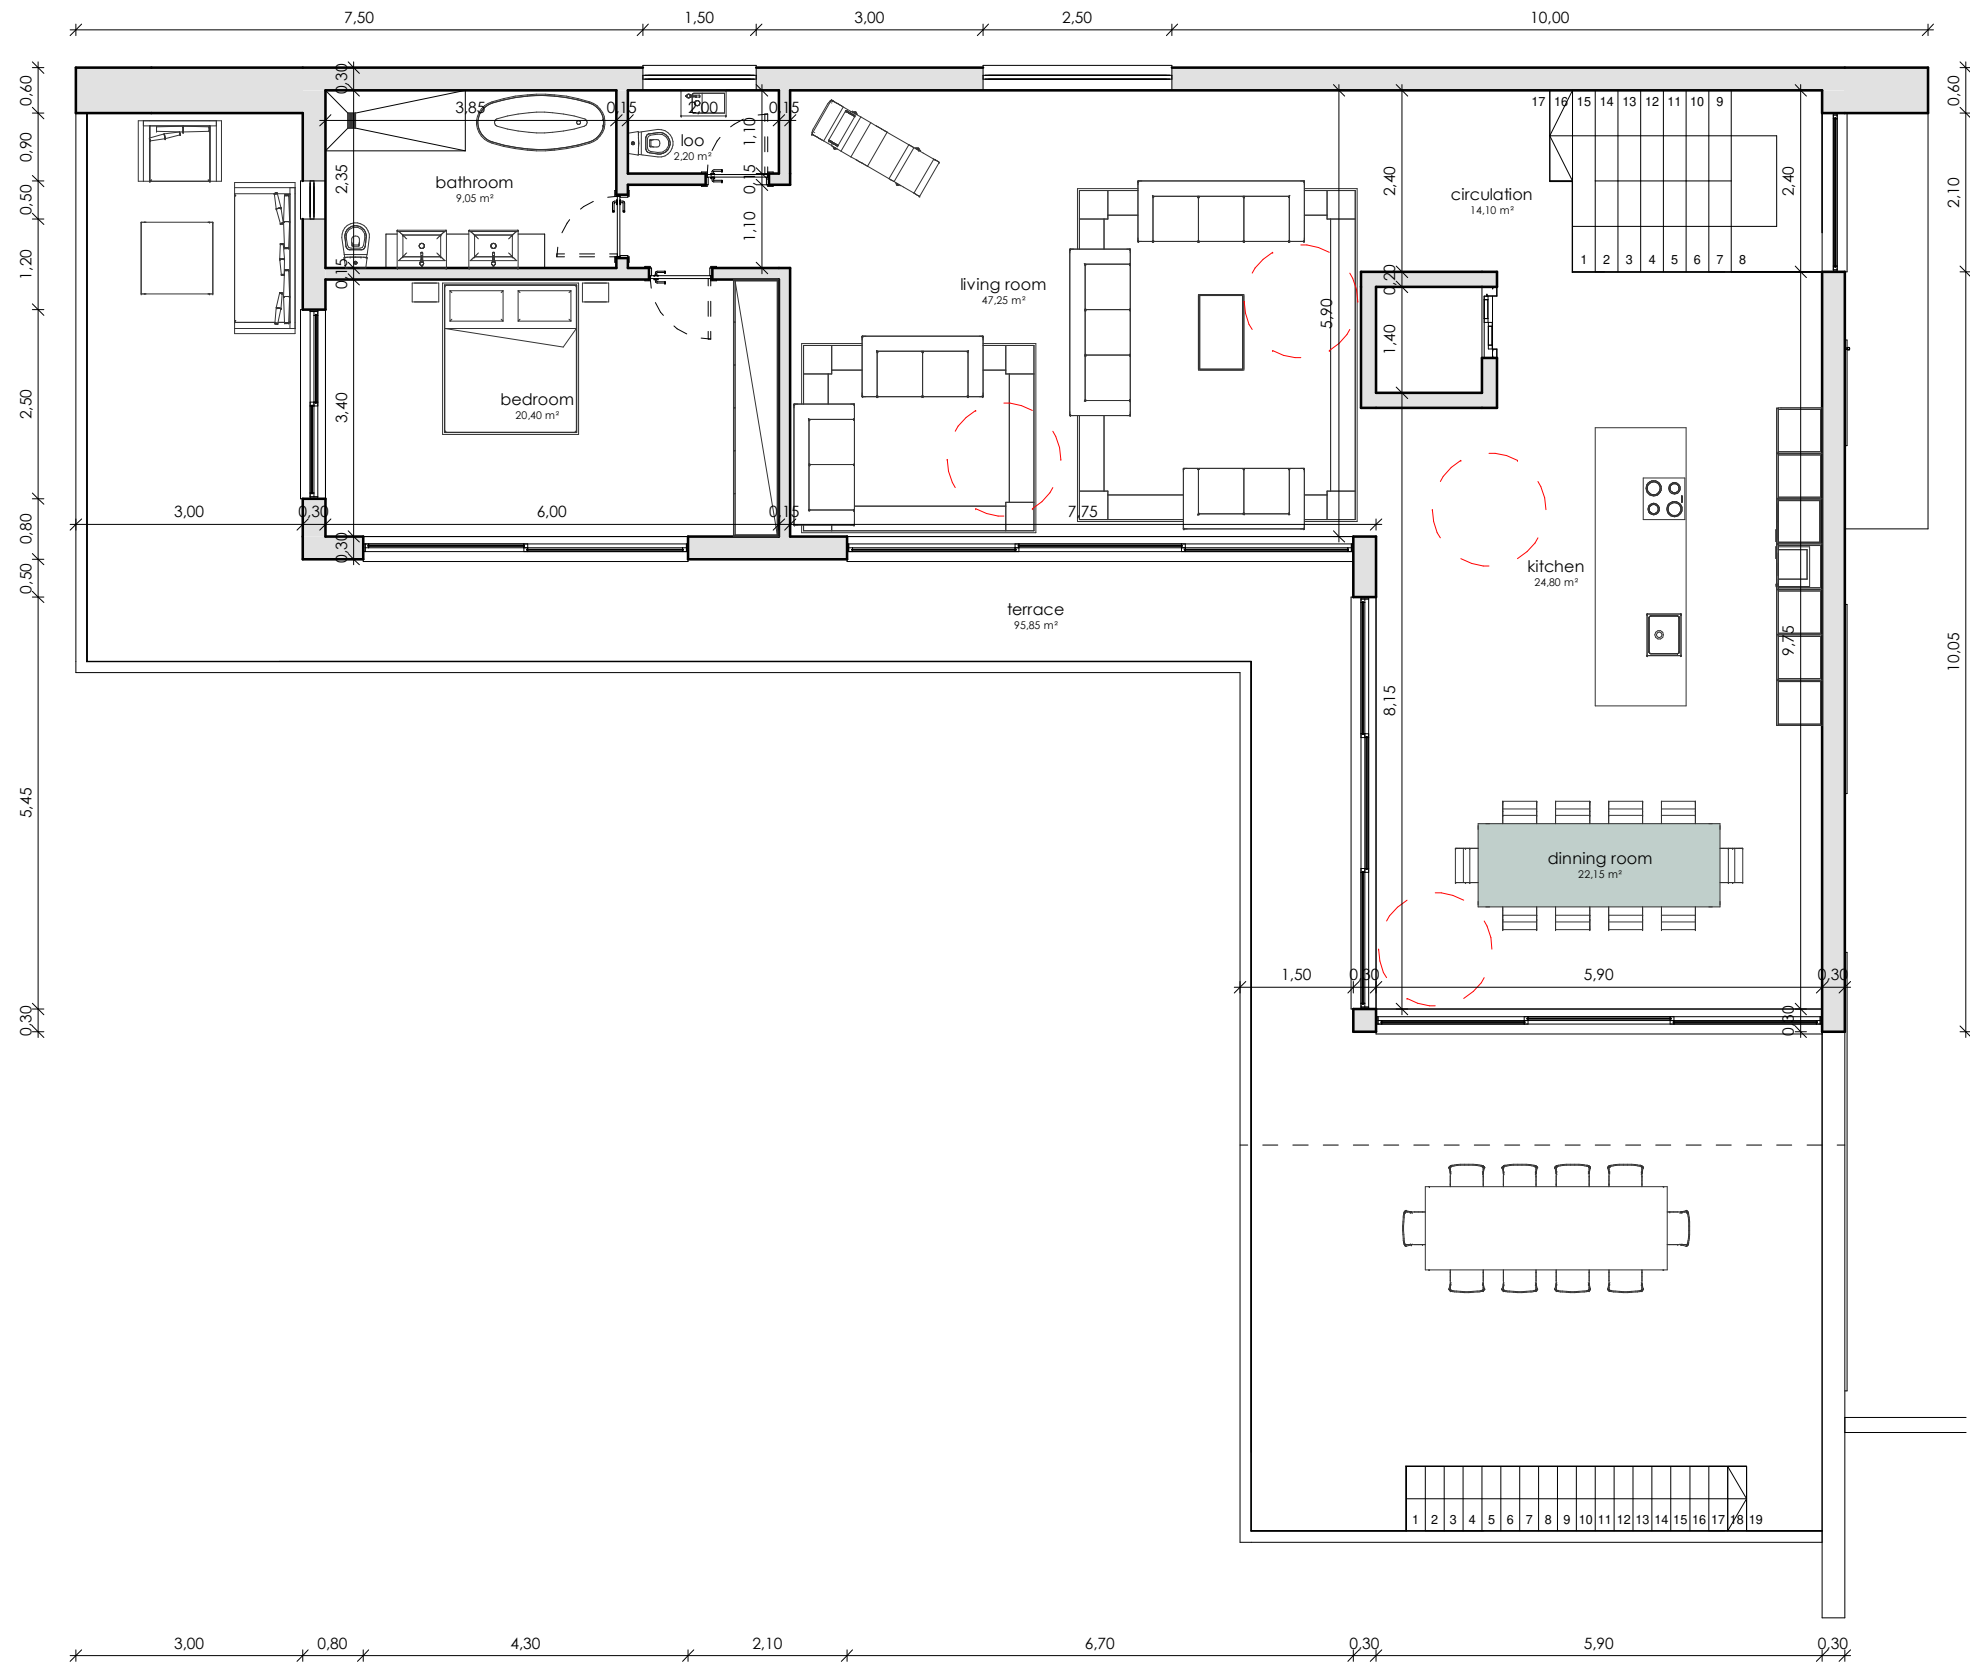


upper level gross area 175.70m<sup>2</sup>  
terrace (uncovered) 104.45m<sup>2</sup>

Vila Sol Plaza, Lote B35 - Loja 13 | 8125-307 Quarteira - Loulé

**HMT**  
arquitectura

mail: hugovestiateixeira@gmail.com  
tef: 966 243 271 | 289 093 205

requerente Pascal Lorenzetti	
local Palmares 41, Lagos	
projecto Estudo prévio	escala 1 : 100
data Agosto 2021	desenho 03
peças upper level v8	

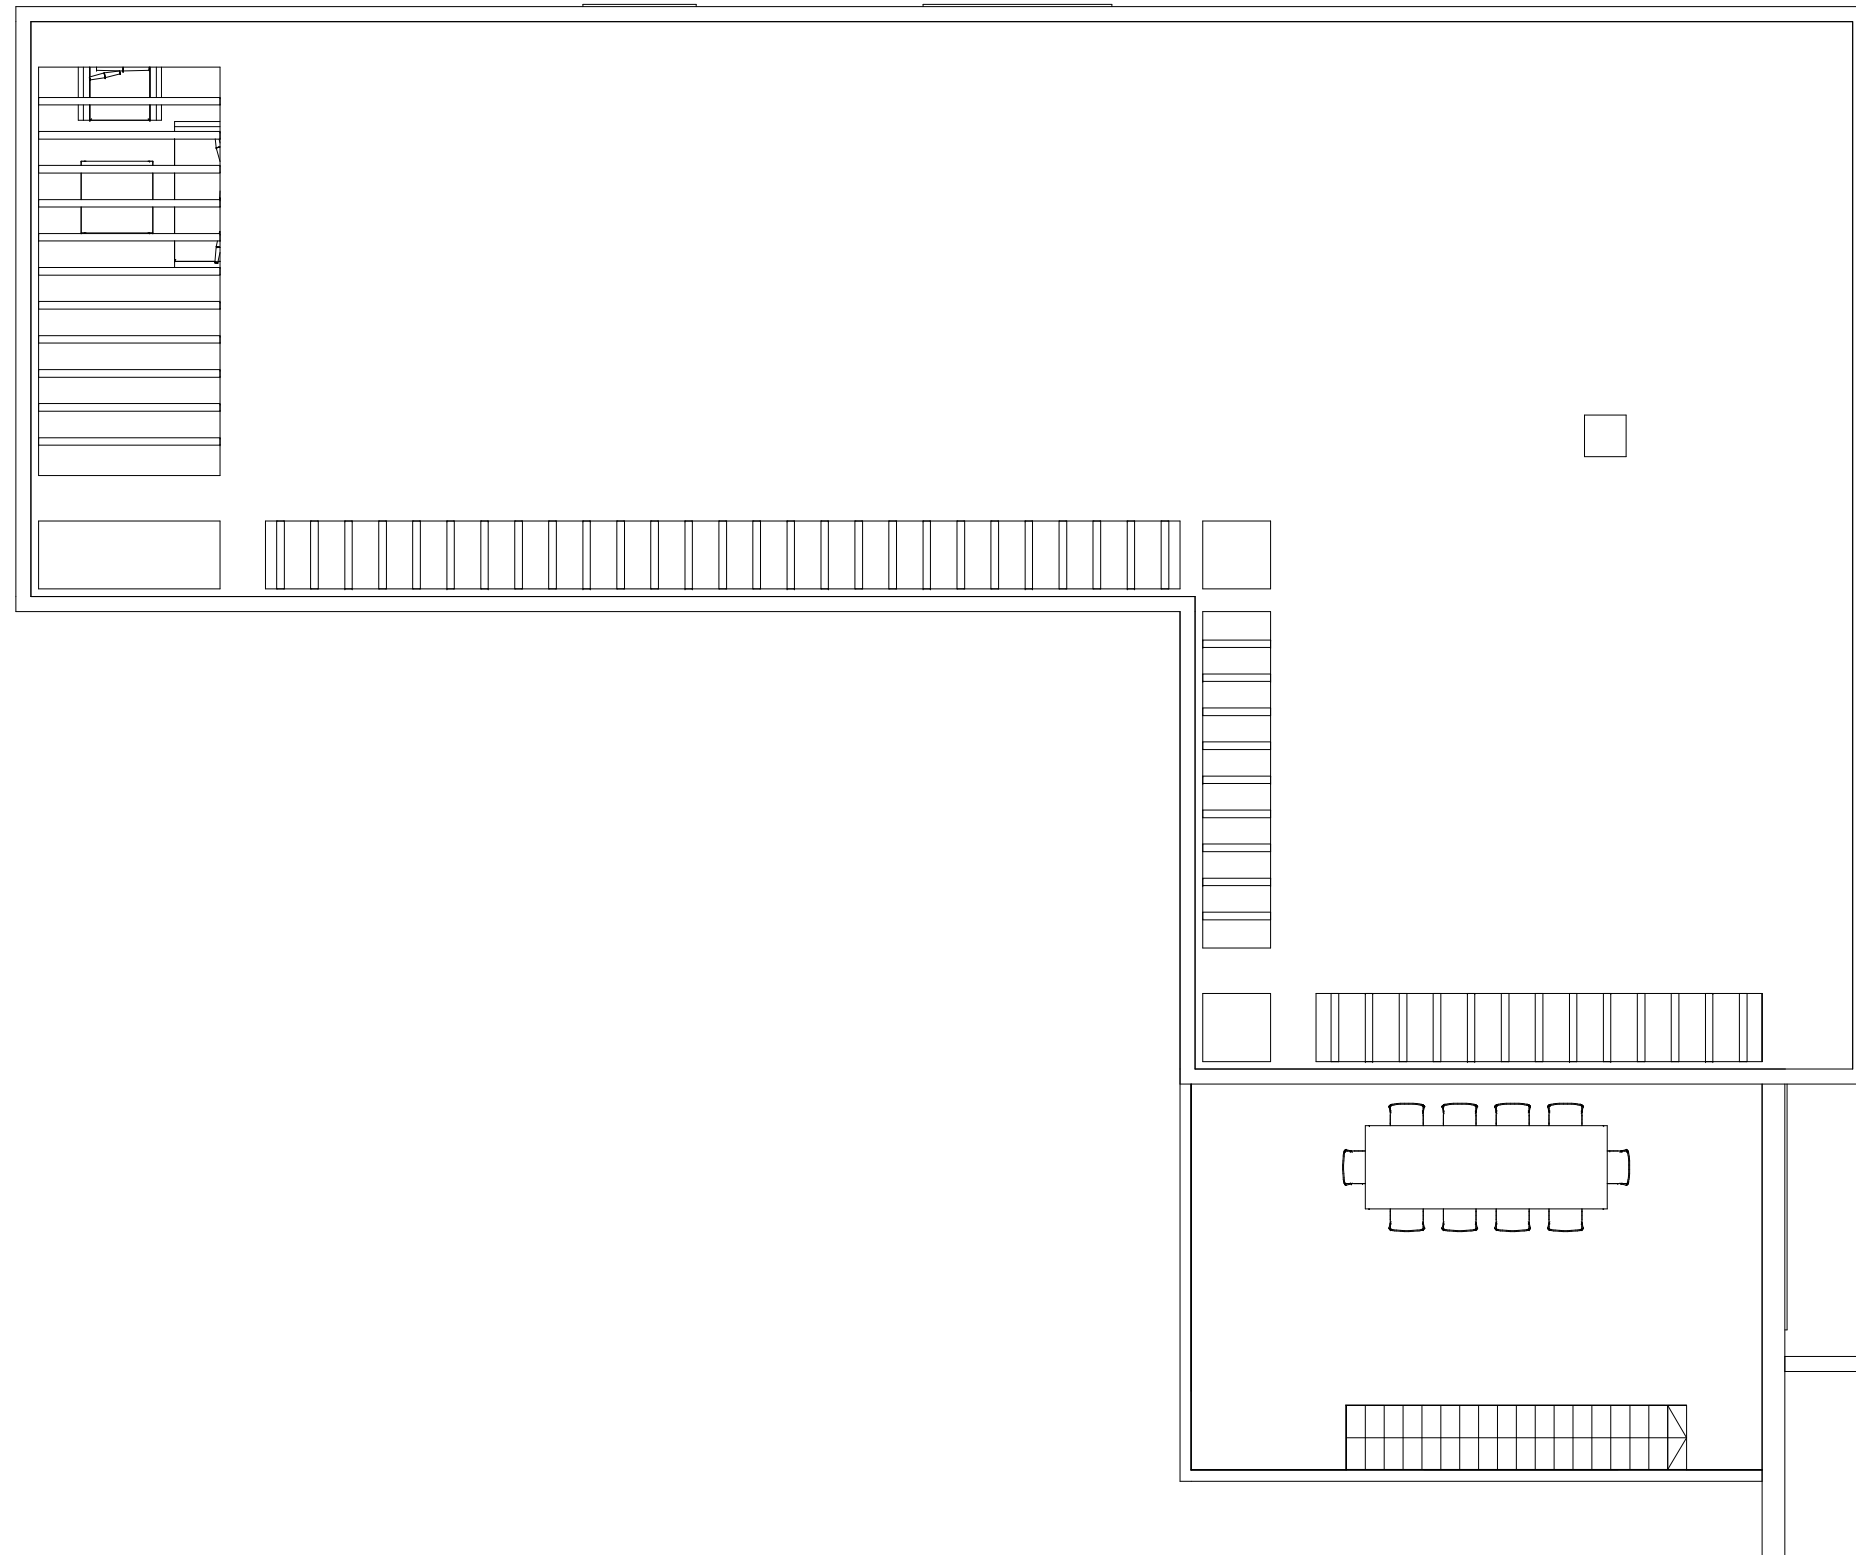

Vila Sol Plaza, Lote B35 - Loja 13 | 8125-307 Quarteira - Loulé


**HVT**  
arquitectura

mail: hugovestiateixeira@gmail.com  
tel: 966 243 271 | 289 093 205

requerente	Pascal Lorenzetti	
local	Palmares 41, Lagos	
projecto	Estudo prévio	escala
data	Agosto 2021	1 : 100
peças	roof v8	desenho
		<b>04</b>



west elevation

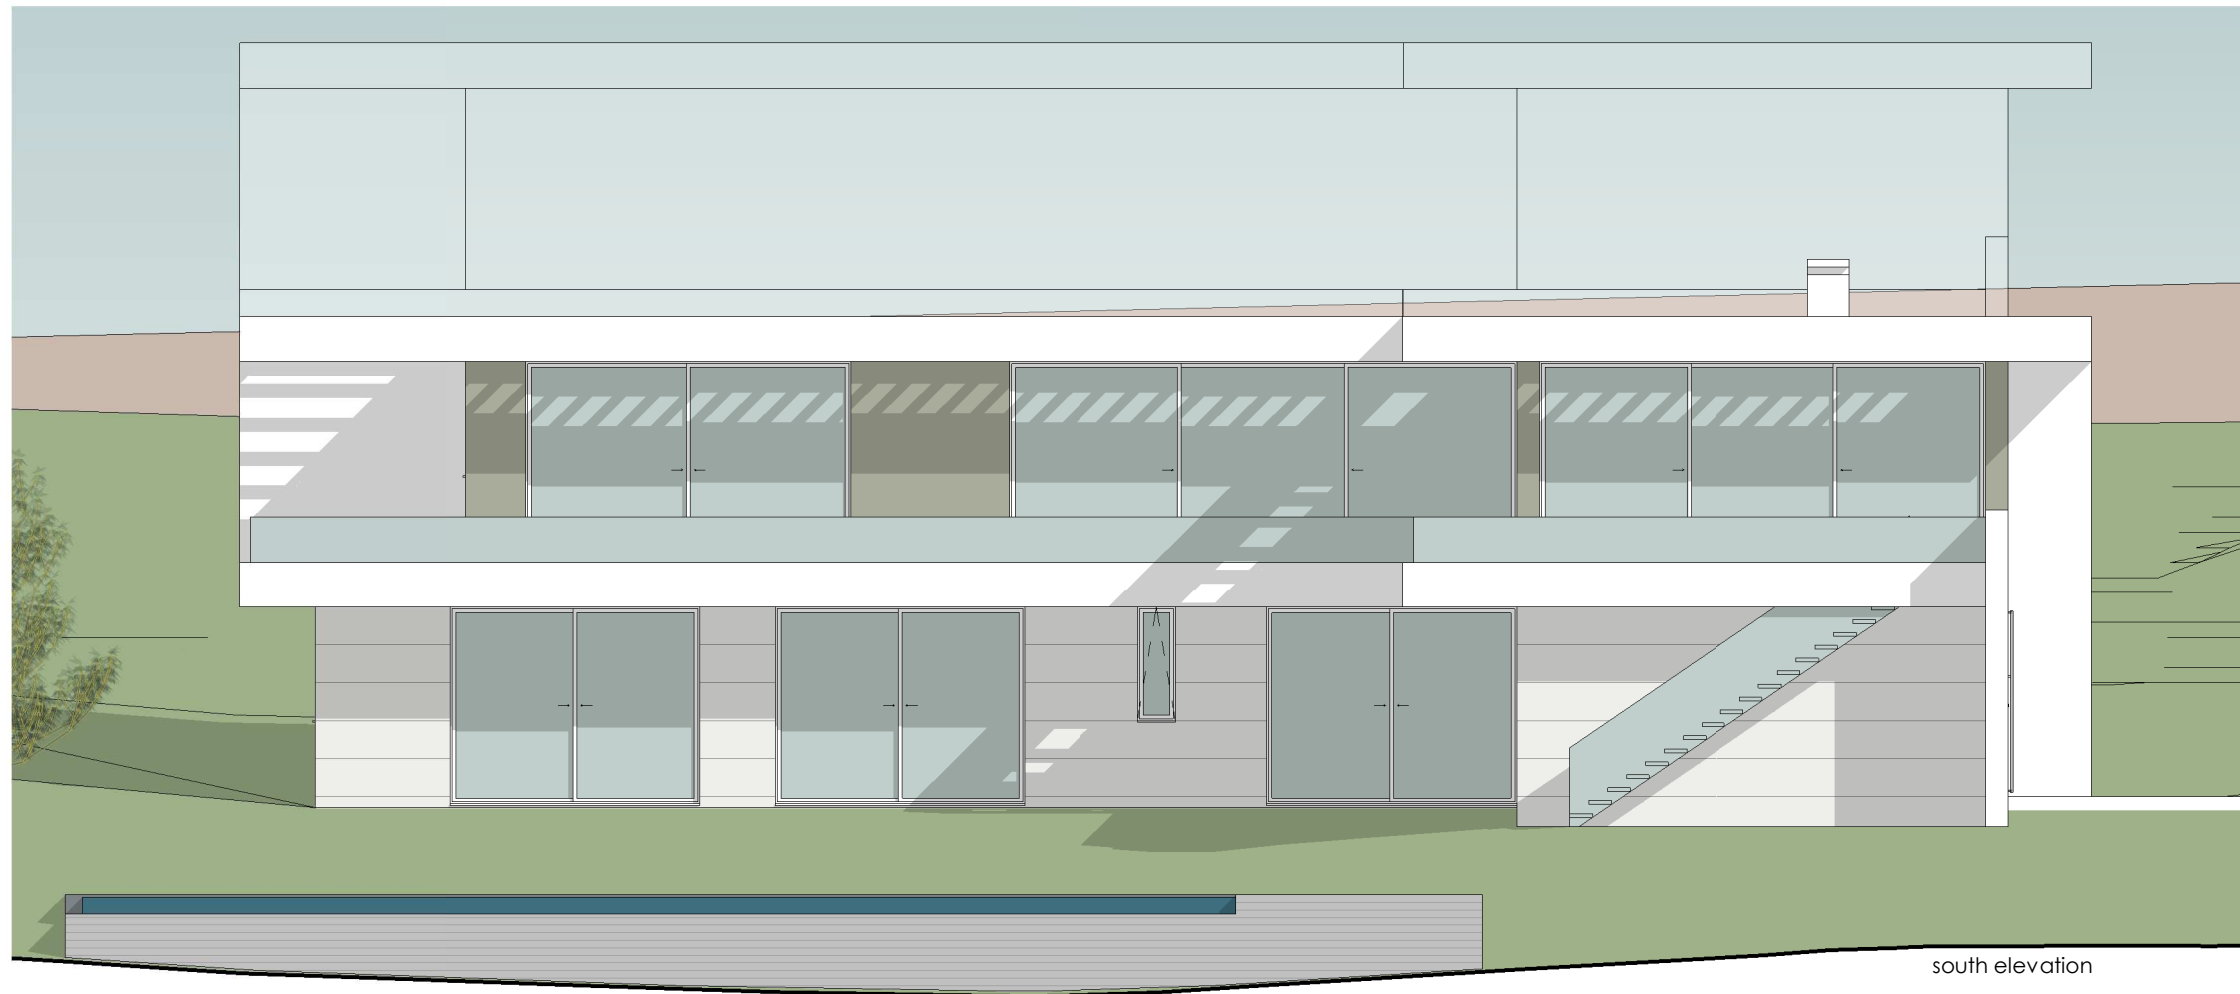


south elevation

Vila Sol Plaza, Lote B35 - Loja 13 | 8125-307 Quarteira - Loulé


**HMT**  
arquitectura

mail: hugovestiateixeira@gmail.com  
tel: 966 243 271 | 289 093 205

requerente		Pascal Lorenzetti
local		Palmares 41, Lagos
projecto	Estudo prévio	escala
data	Agosto 2021	1 : 100
peças		elevations v8
		<b>05</b>

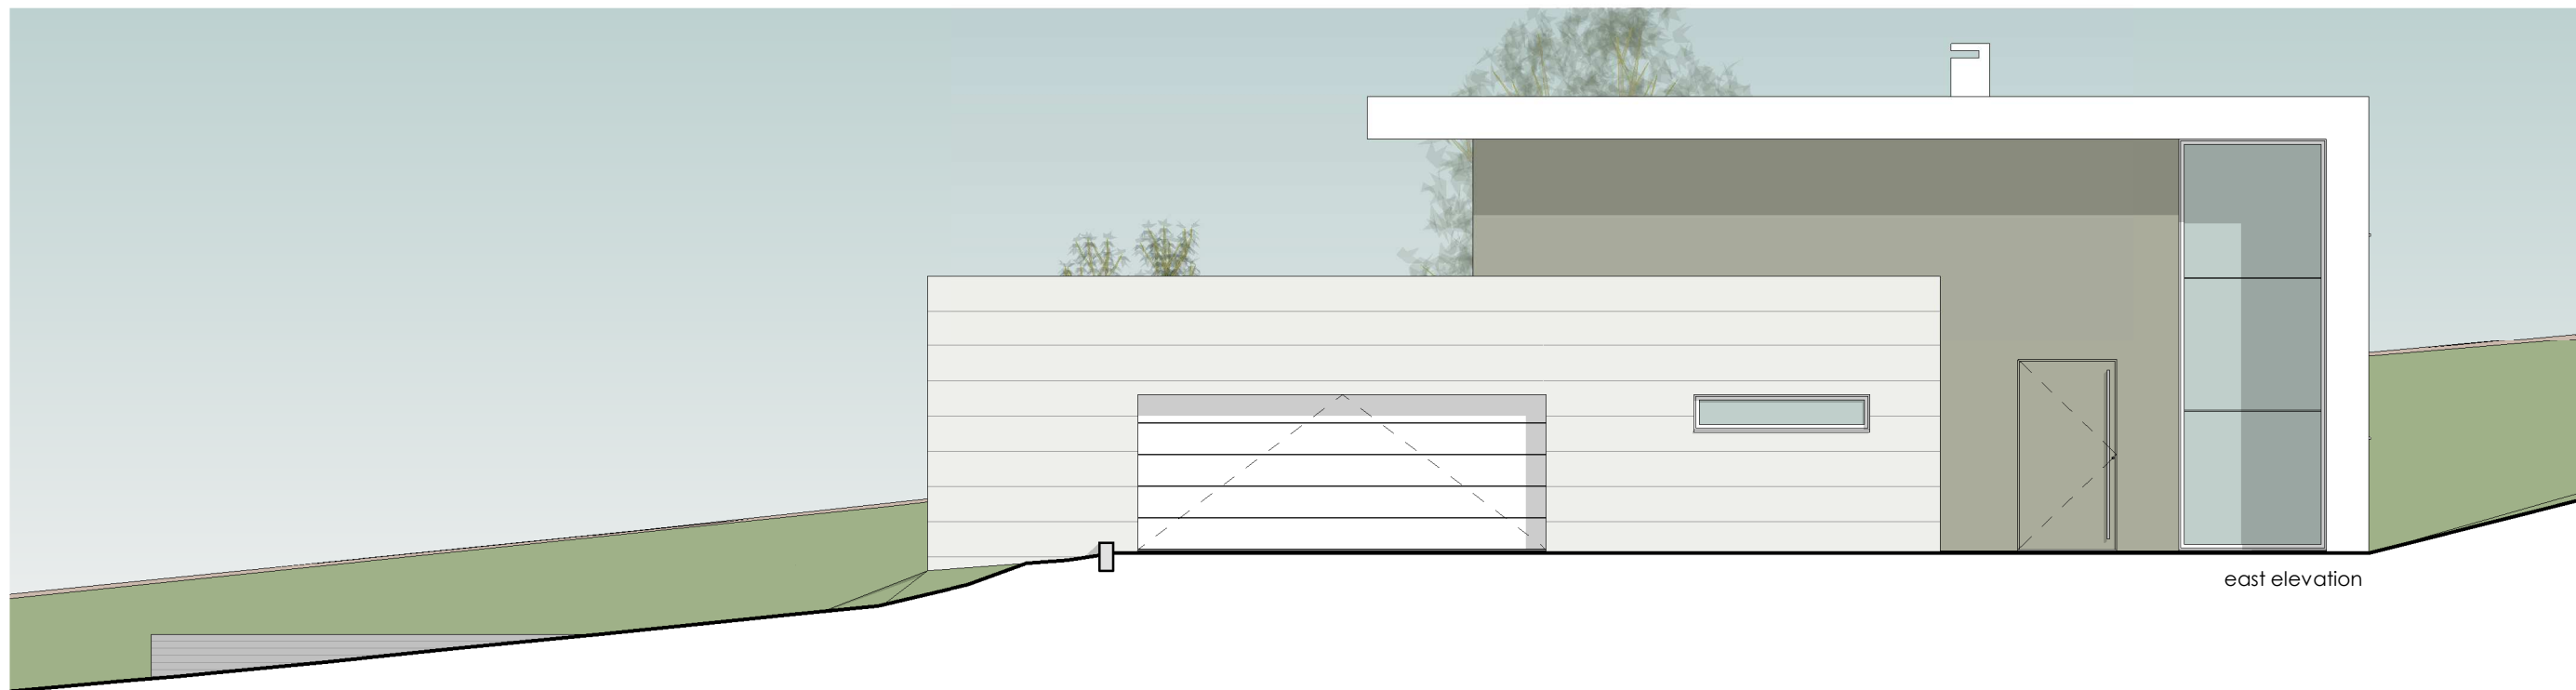

east elevation

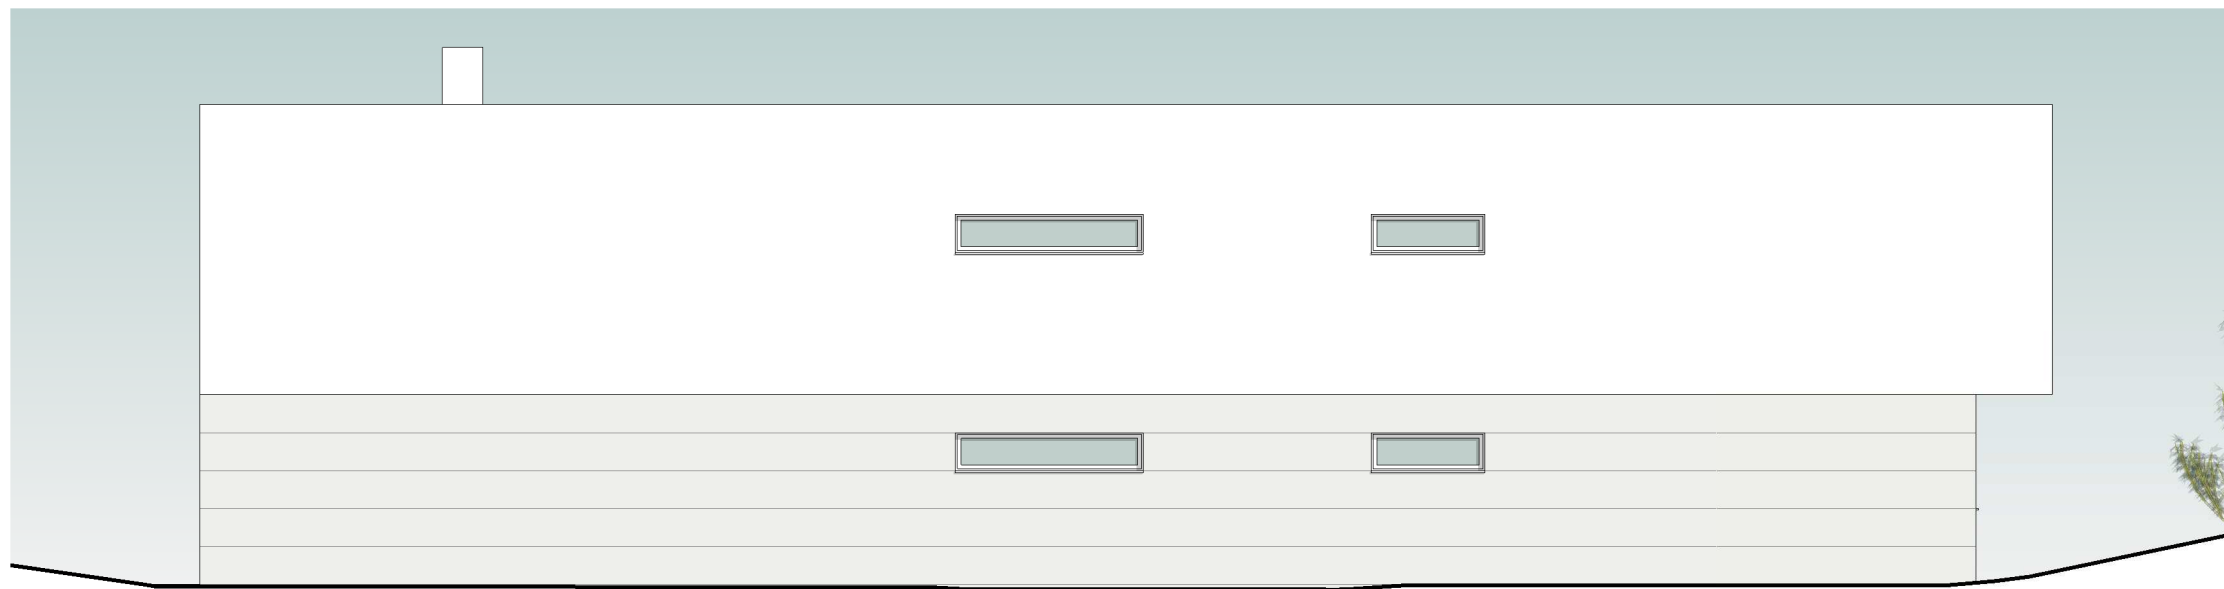

north elevation


Vila Sol Plaza, Lote B35 - Loja 13 | 8125-307 Quarteira - Loulé

**HVT**  
arquitectura

mail: hugovestiateixeira@gmail.com  
tel: 966 243 271 | 289 093 205

requerente		Pascal Lorenzetti
local		Palmares 41, Lagos
projecto	Estudo prévio	escala
data	Agosto 2021	1 : 100
peças elevations v8		desenho
		<b>06</b>



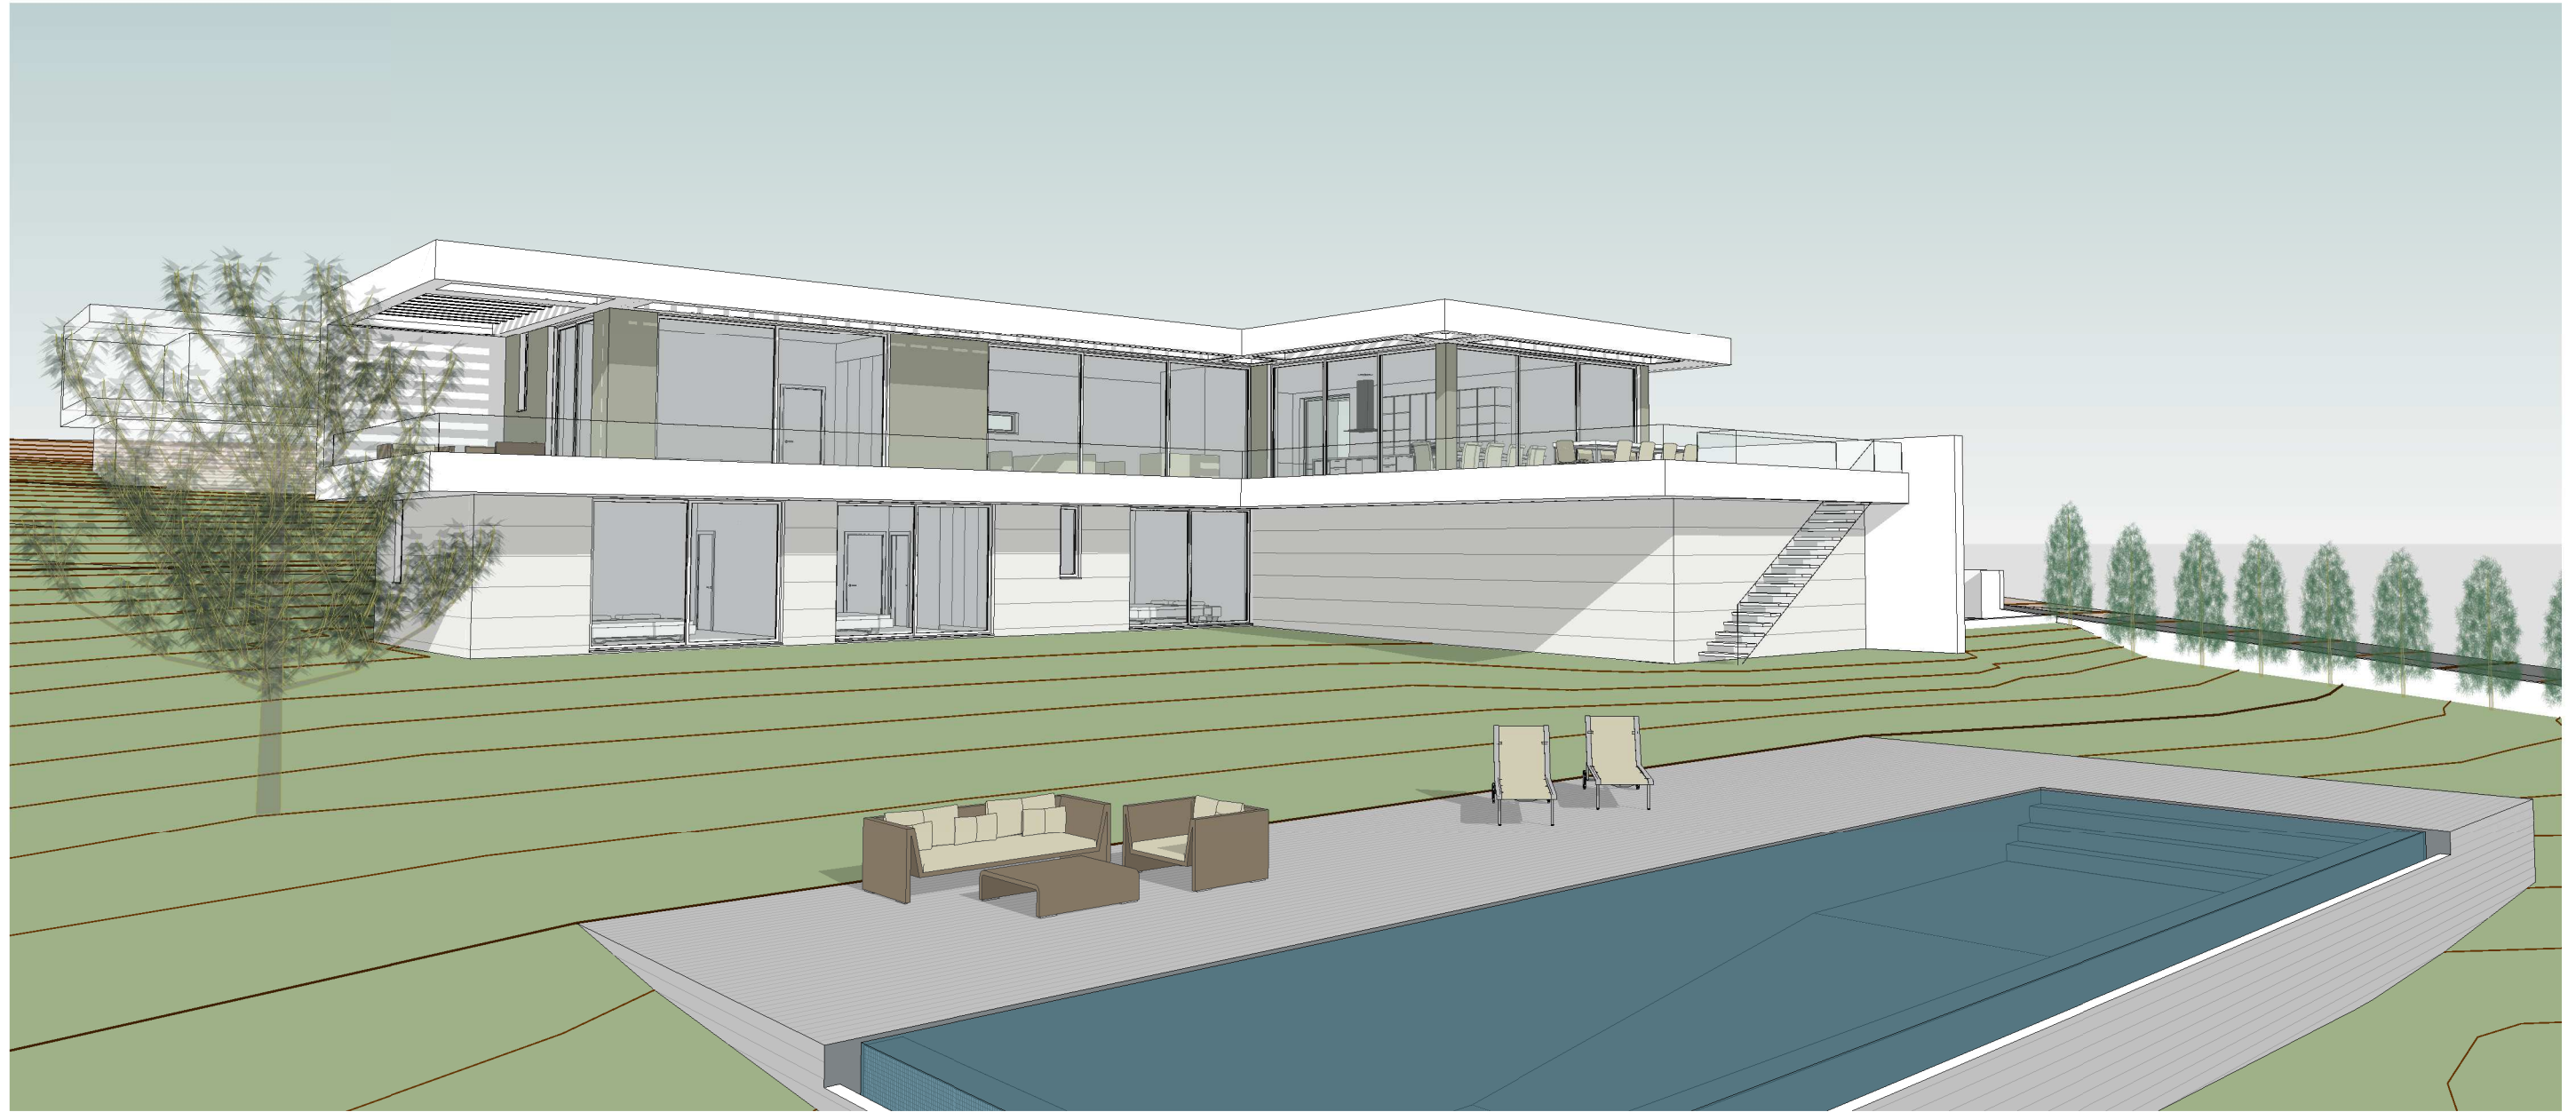


Vila Sol Plaza, Lote B35 - Loja 13 | 8125-307 Quarteira - Loulé

**HVT**  
arquitectura

mail: hugovestiateixeira@gmail.com  
tel: 966 243 271 | 289 093 205

requerente	Pascal Lorenzetti	
local	Palmares 41, Lagos	
projecto	Estudo prévio	escala
data	Agosto 2021	desenho
peças	3d model v8	<b>07</b>

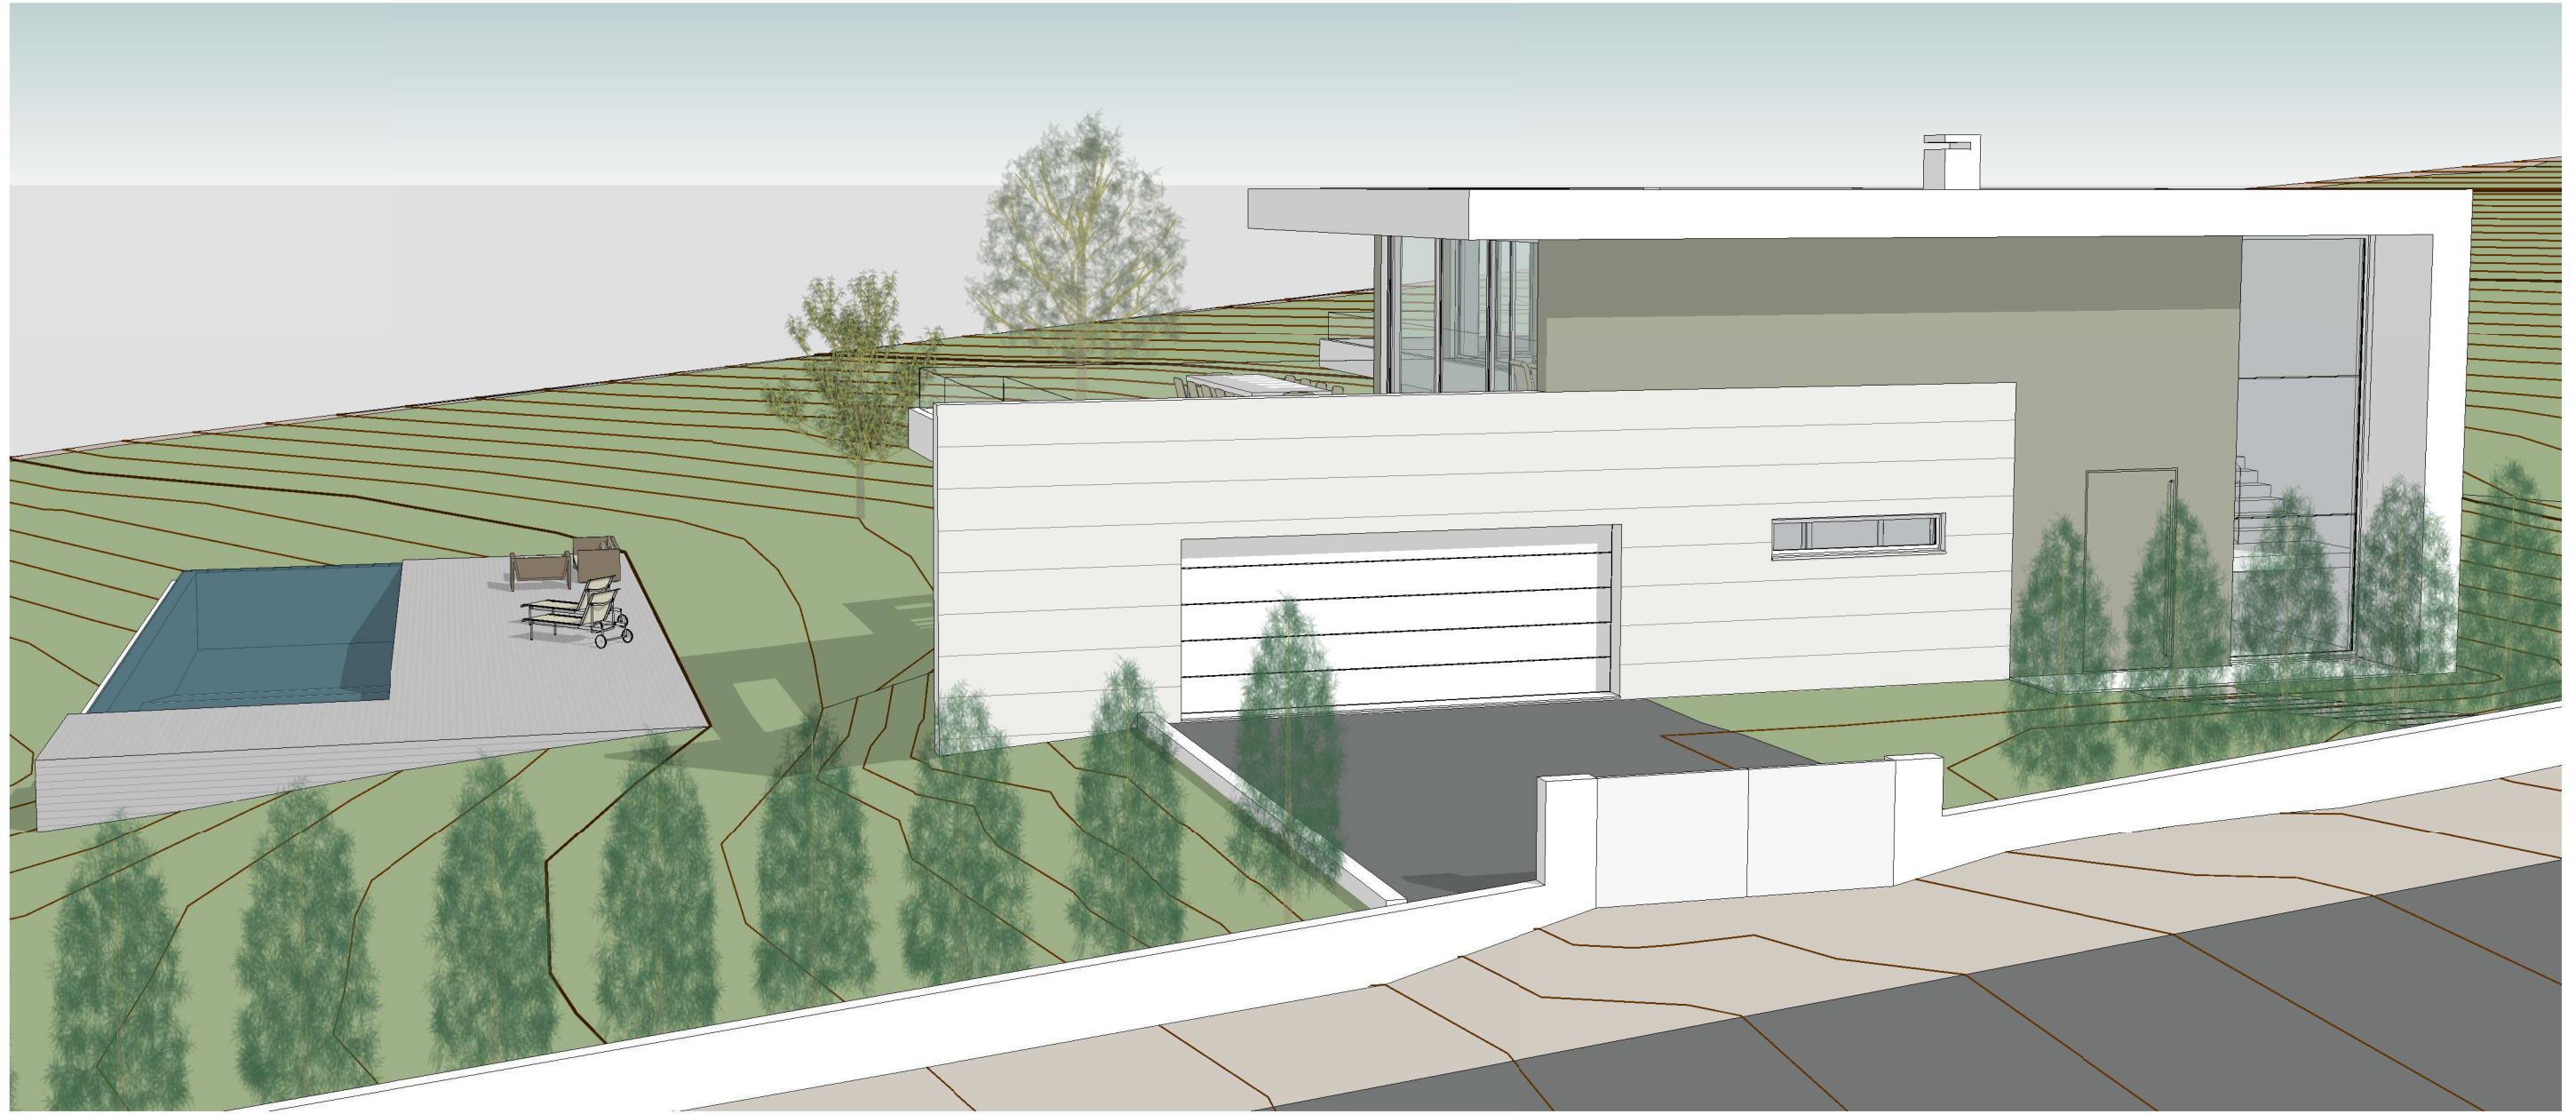


Vila Sol Plaza, Lote B35 - Loja 13 | 8125-307 Quarteira - Loulé

**HVT**  
arquitectura

mail: hugovestiateixeira@gmail.com  
tel: 966 243 271 | 289 093 205

requerente	Pascal Lorenzetti	
local	Palmares 41, Lagos	
projecto	Estudo prévio	escala
data	Agosto 2021	desenho
peças	3d model v8	<b>08</b>



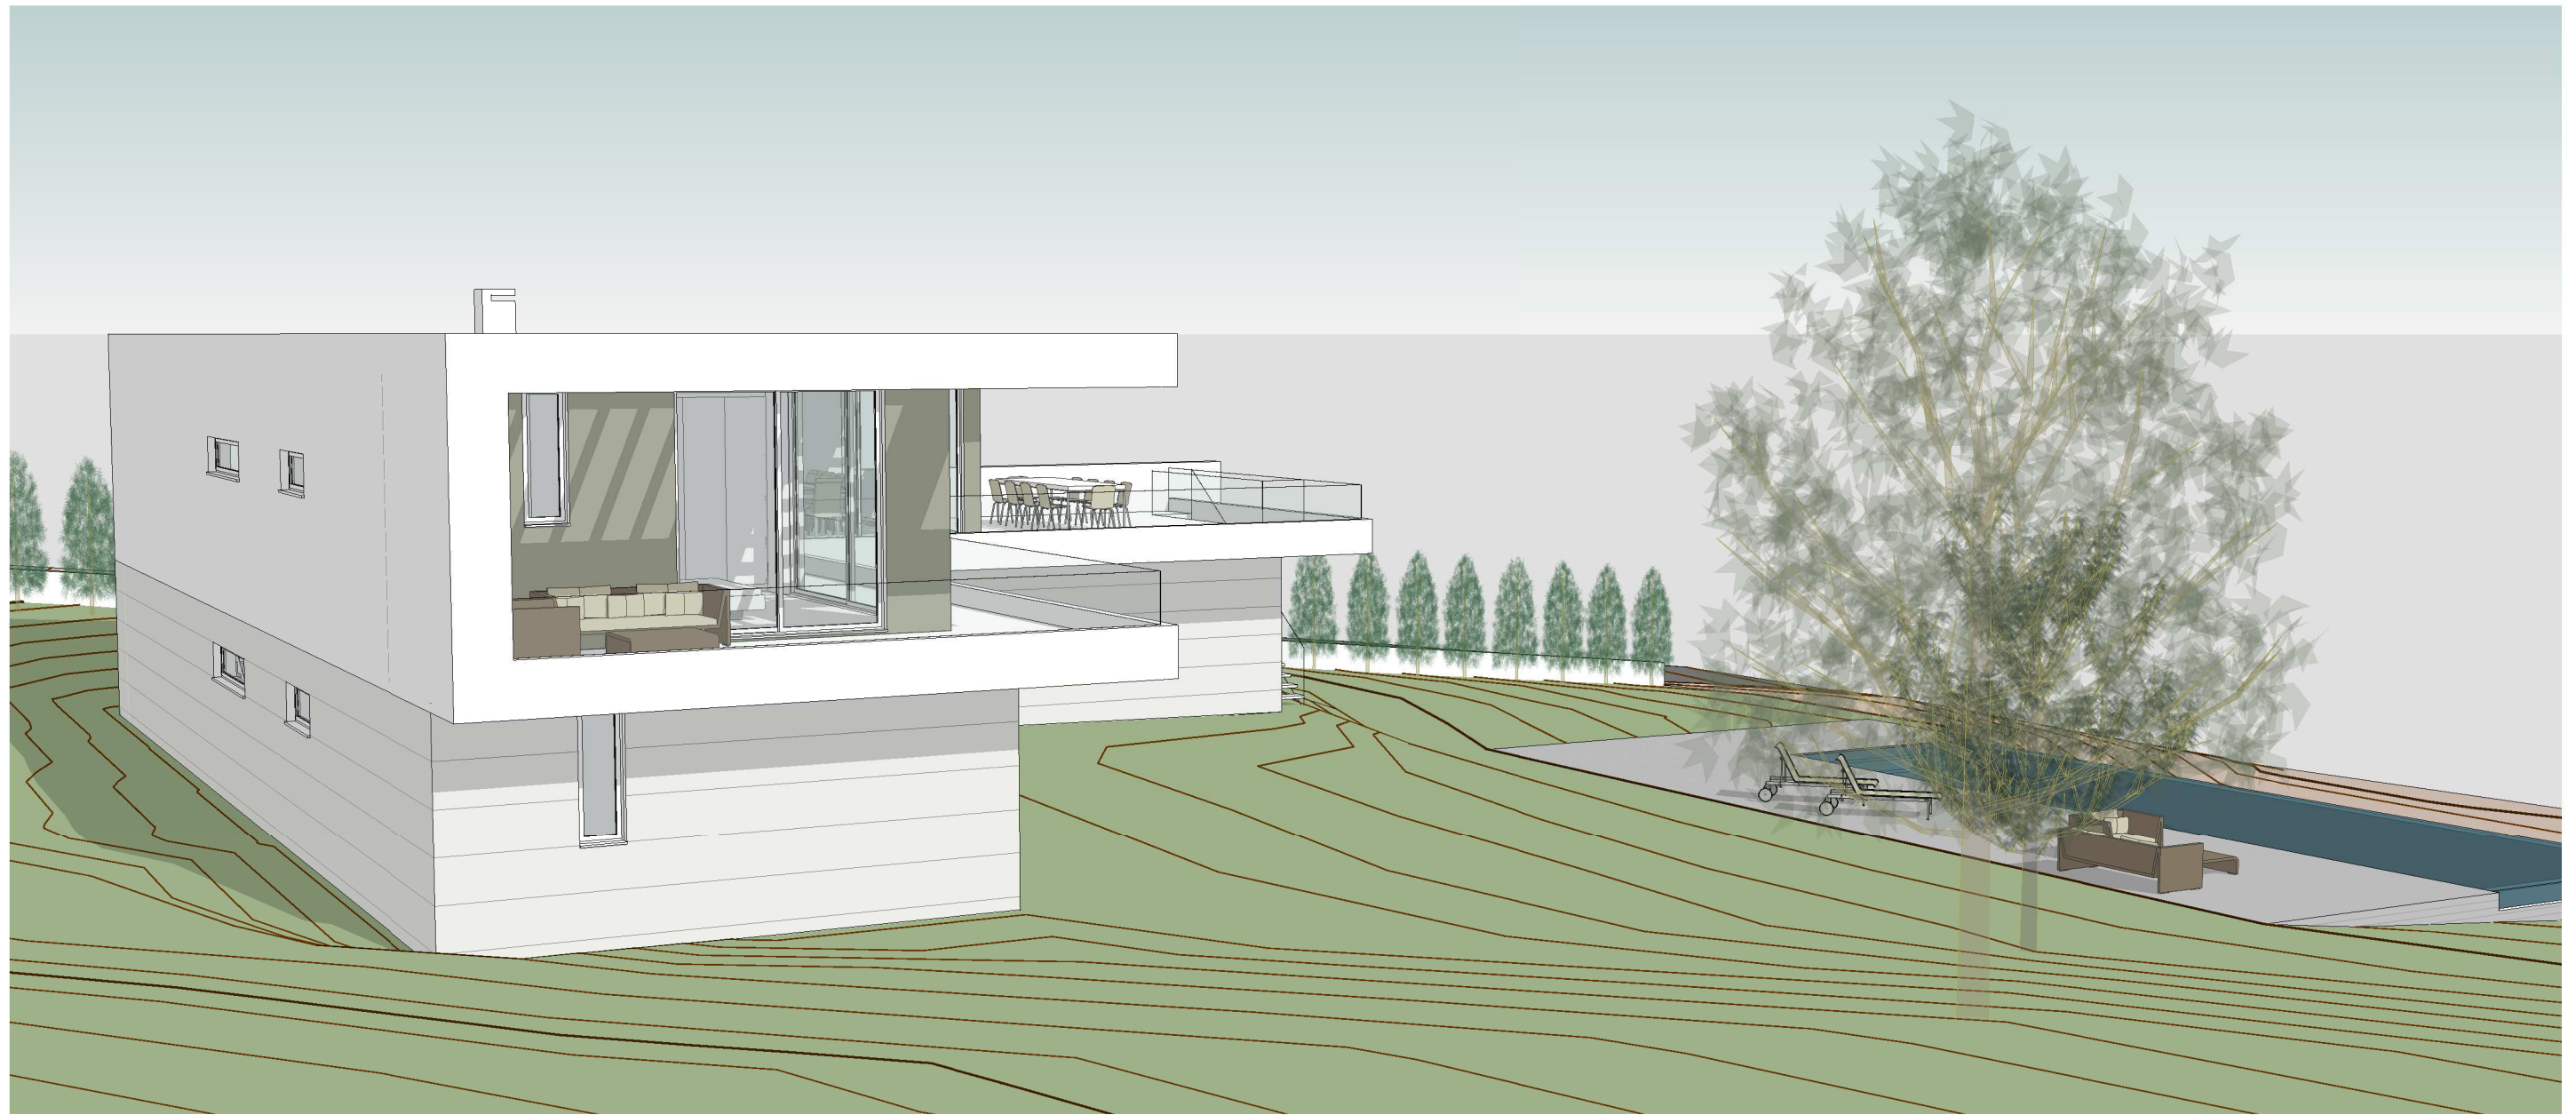

Vila Sol Plaza, Lote B35 - Loja 13 | 8125-307 Quarteira - Loulé

**HVT**  
arquitectura

mail: hugovestiateixeira@gmail.com  
tel: 966 243 271 | 289 093 205

requerente	Pascal Lorenzetti	
local	Palmares 41, Lagos	
projecto	Estudo prévio	escala
data	Agosto 2021	desenho
peças	3d model v8	<b>09</b>