


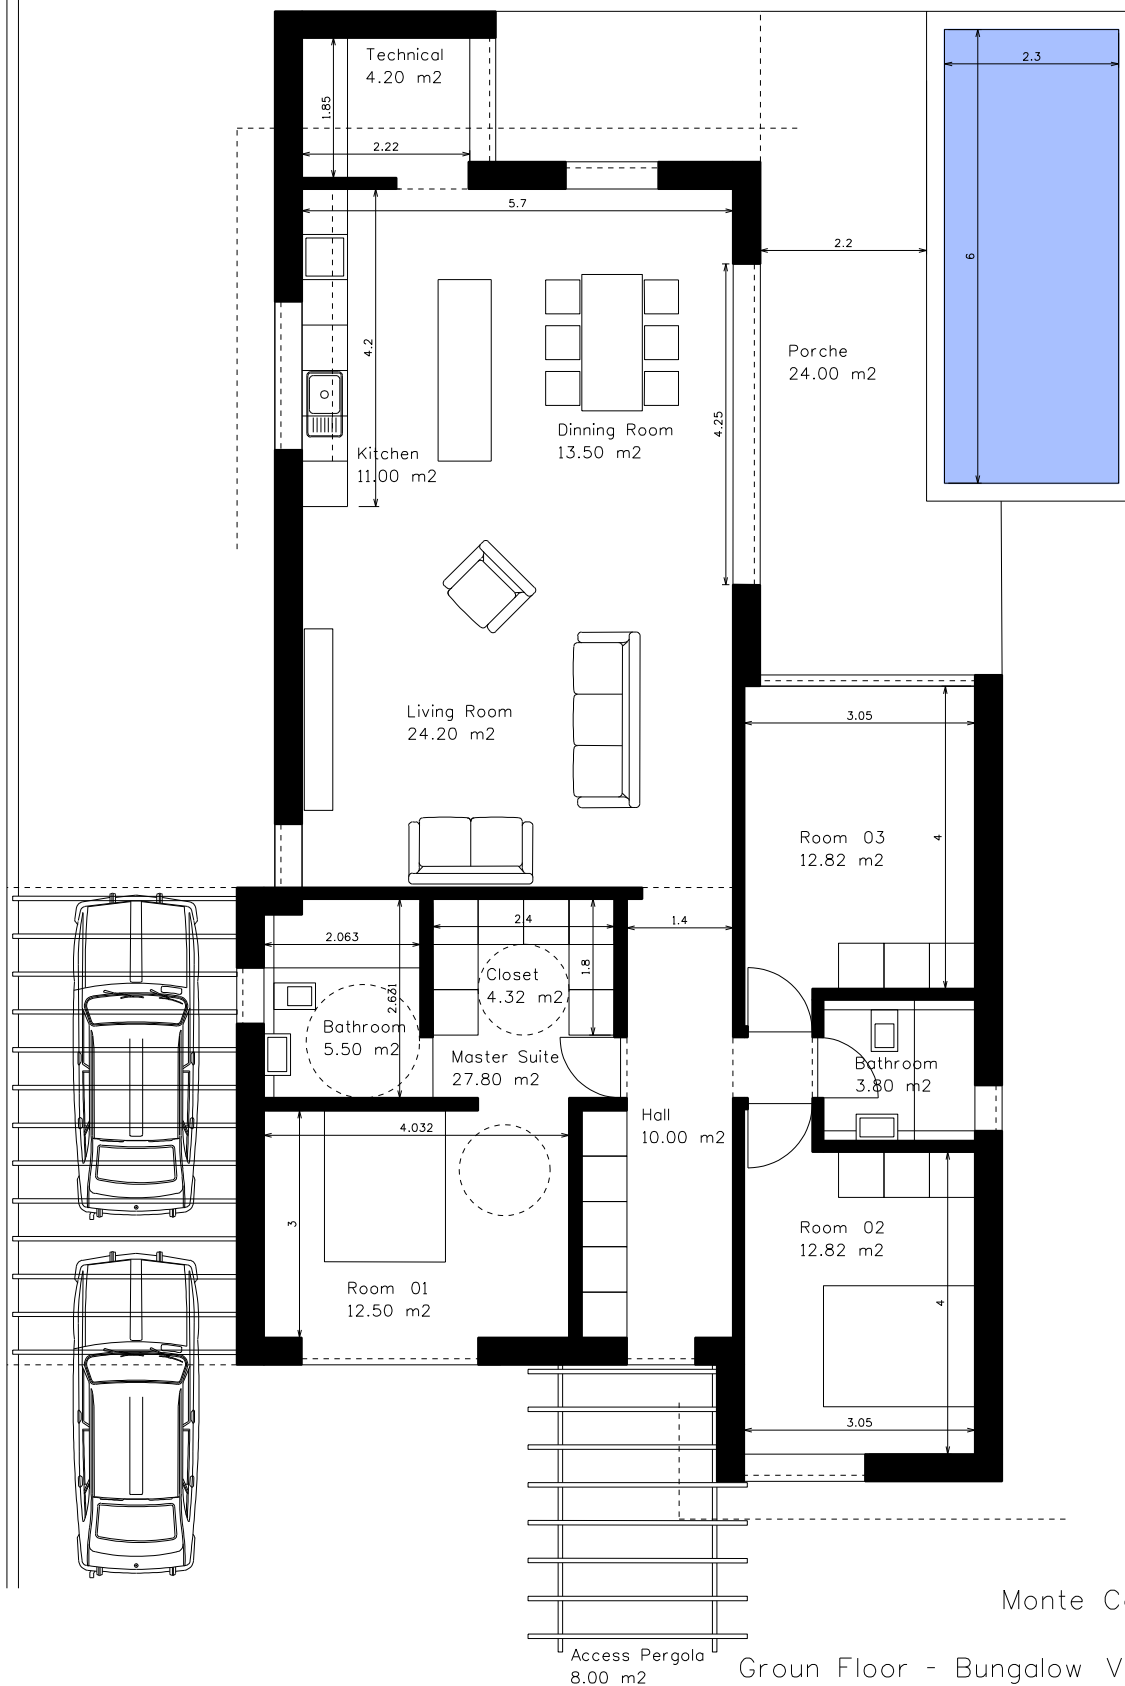

Monte Canelas

Groun Floor - Bungalow Version
Updated Architecture
05-11-2024

Groundfloor Plant
Scale 1:100
Option A