



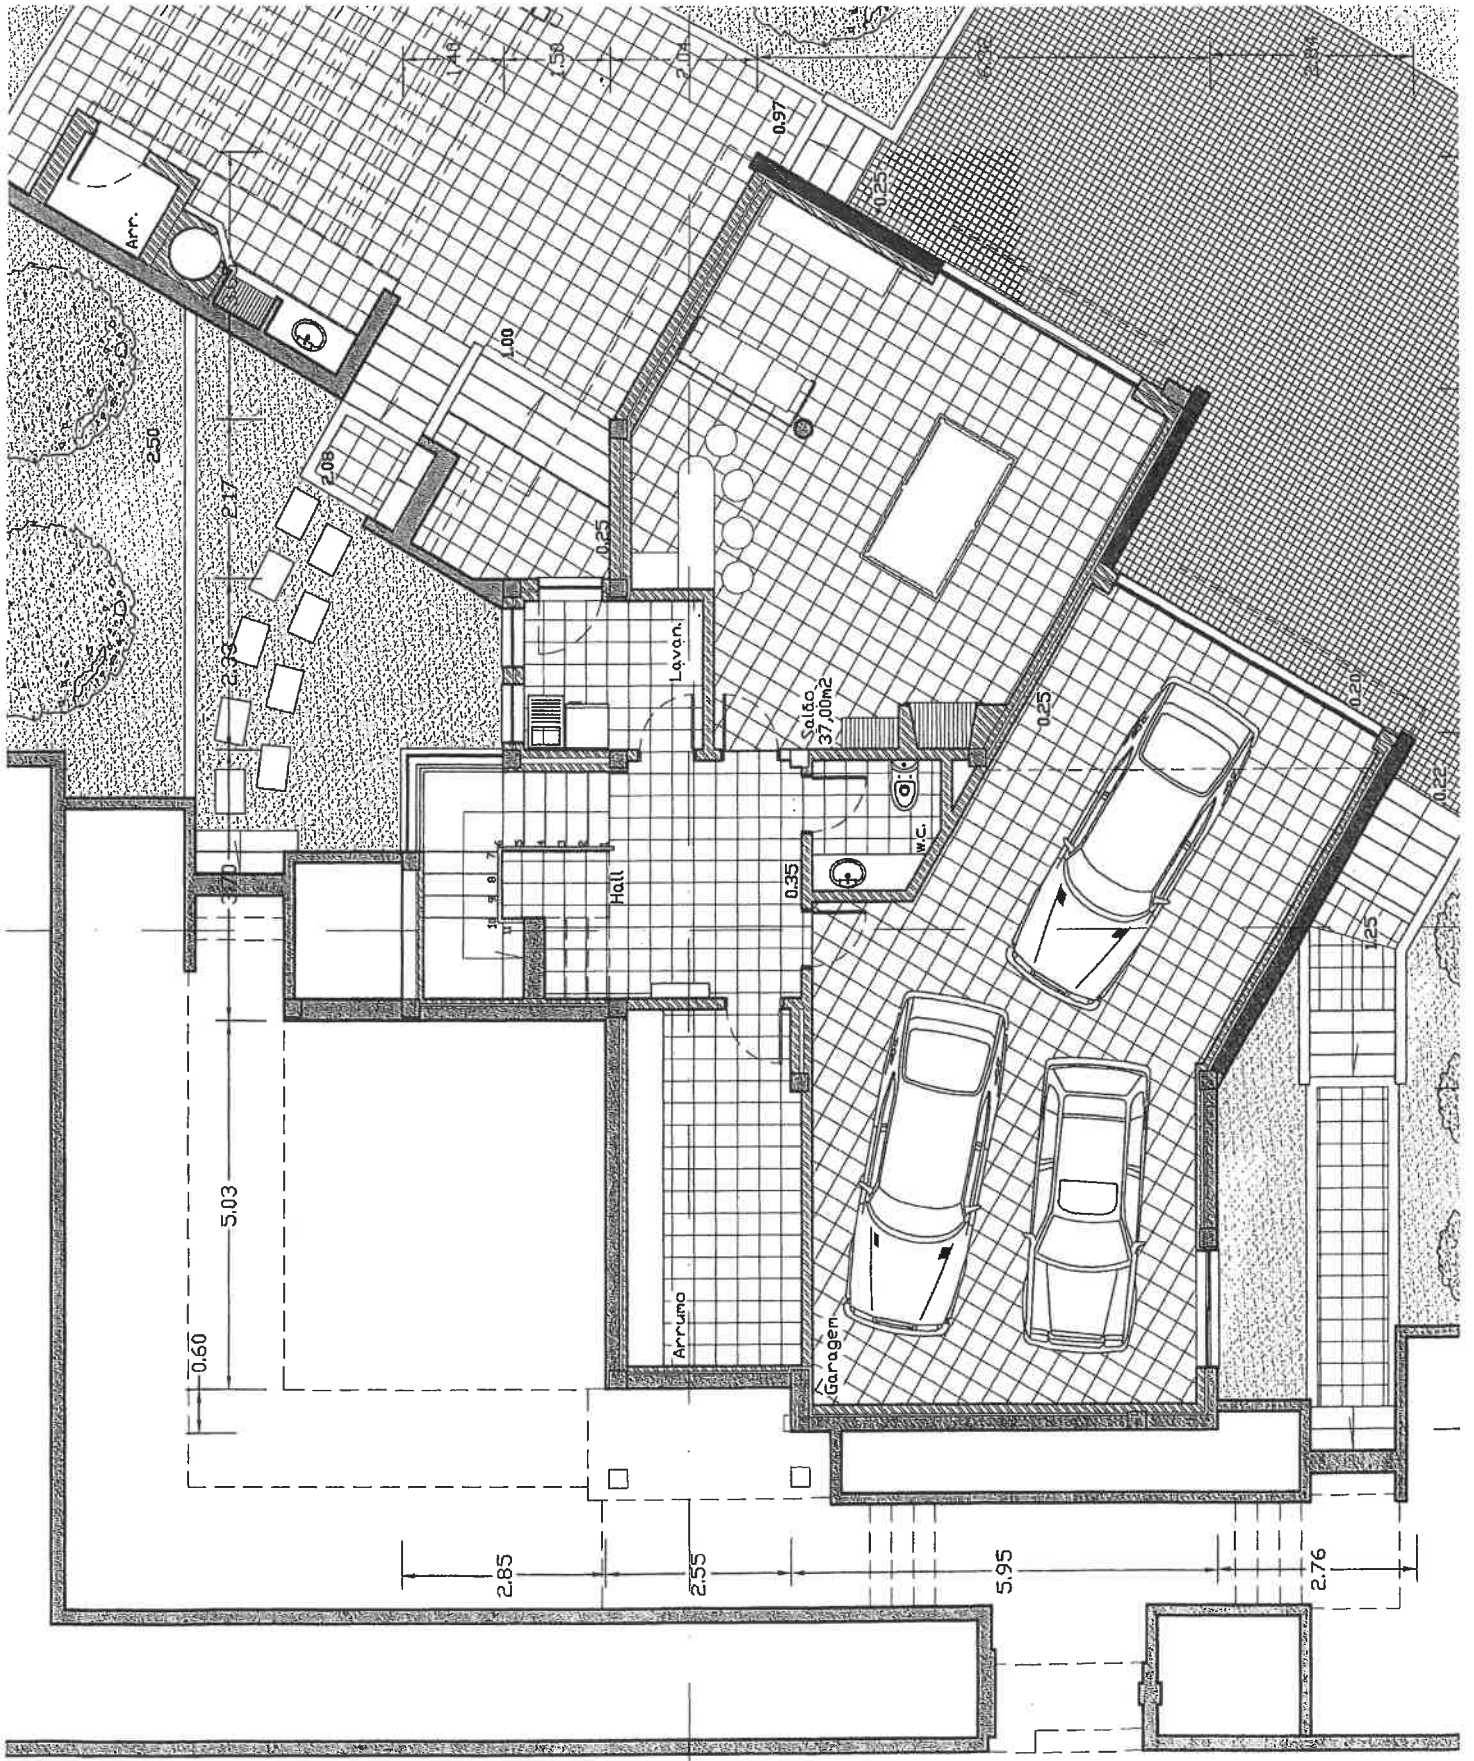

B


C/D

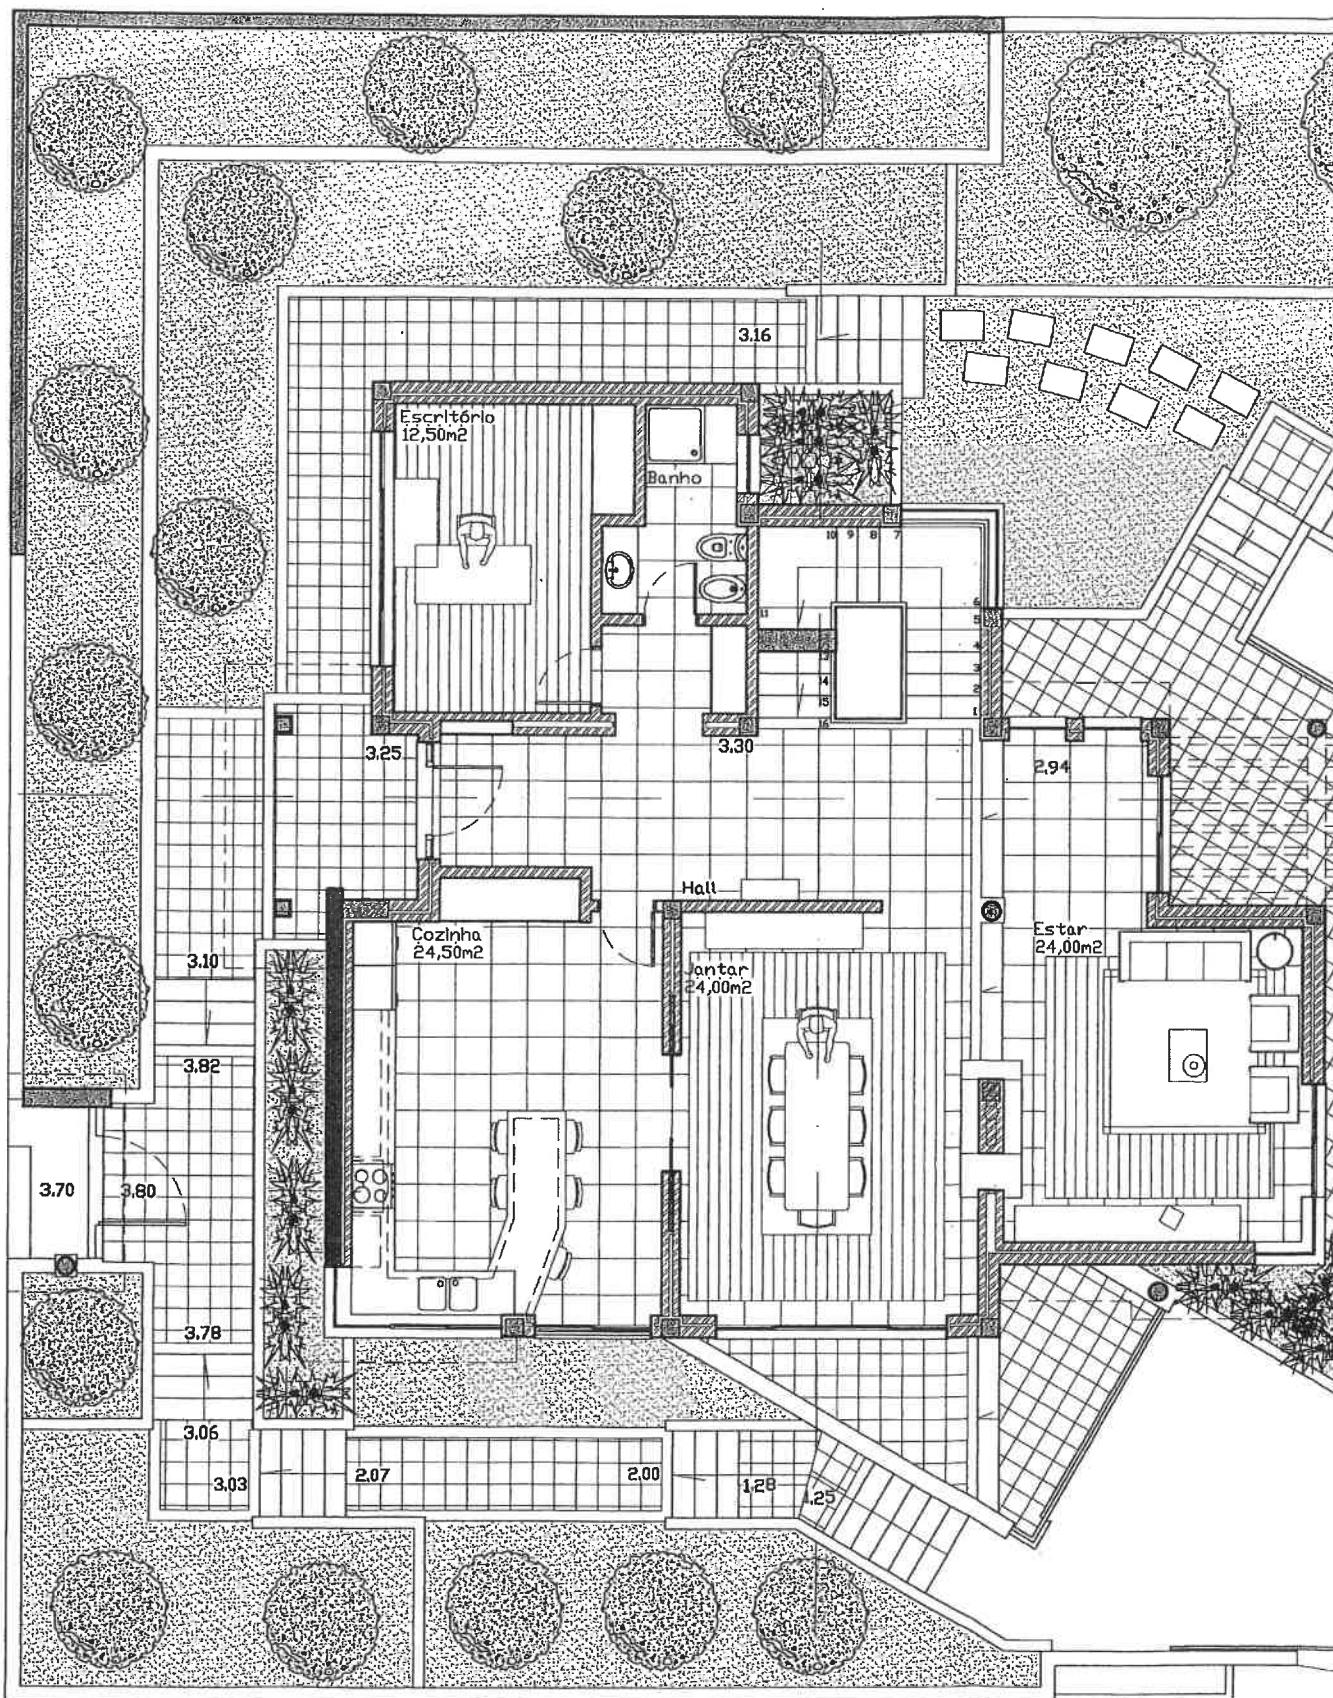

B
7

D/D

Planta do R/Chão

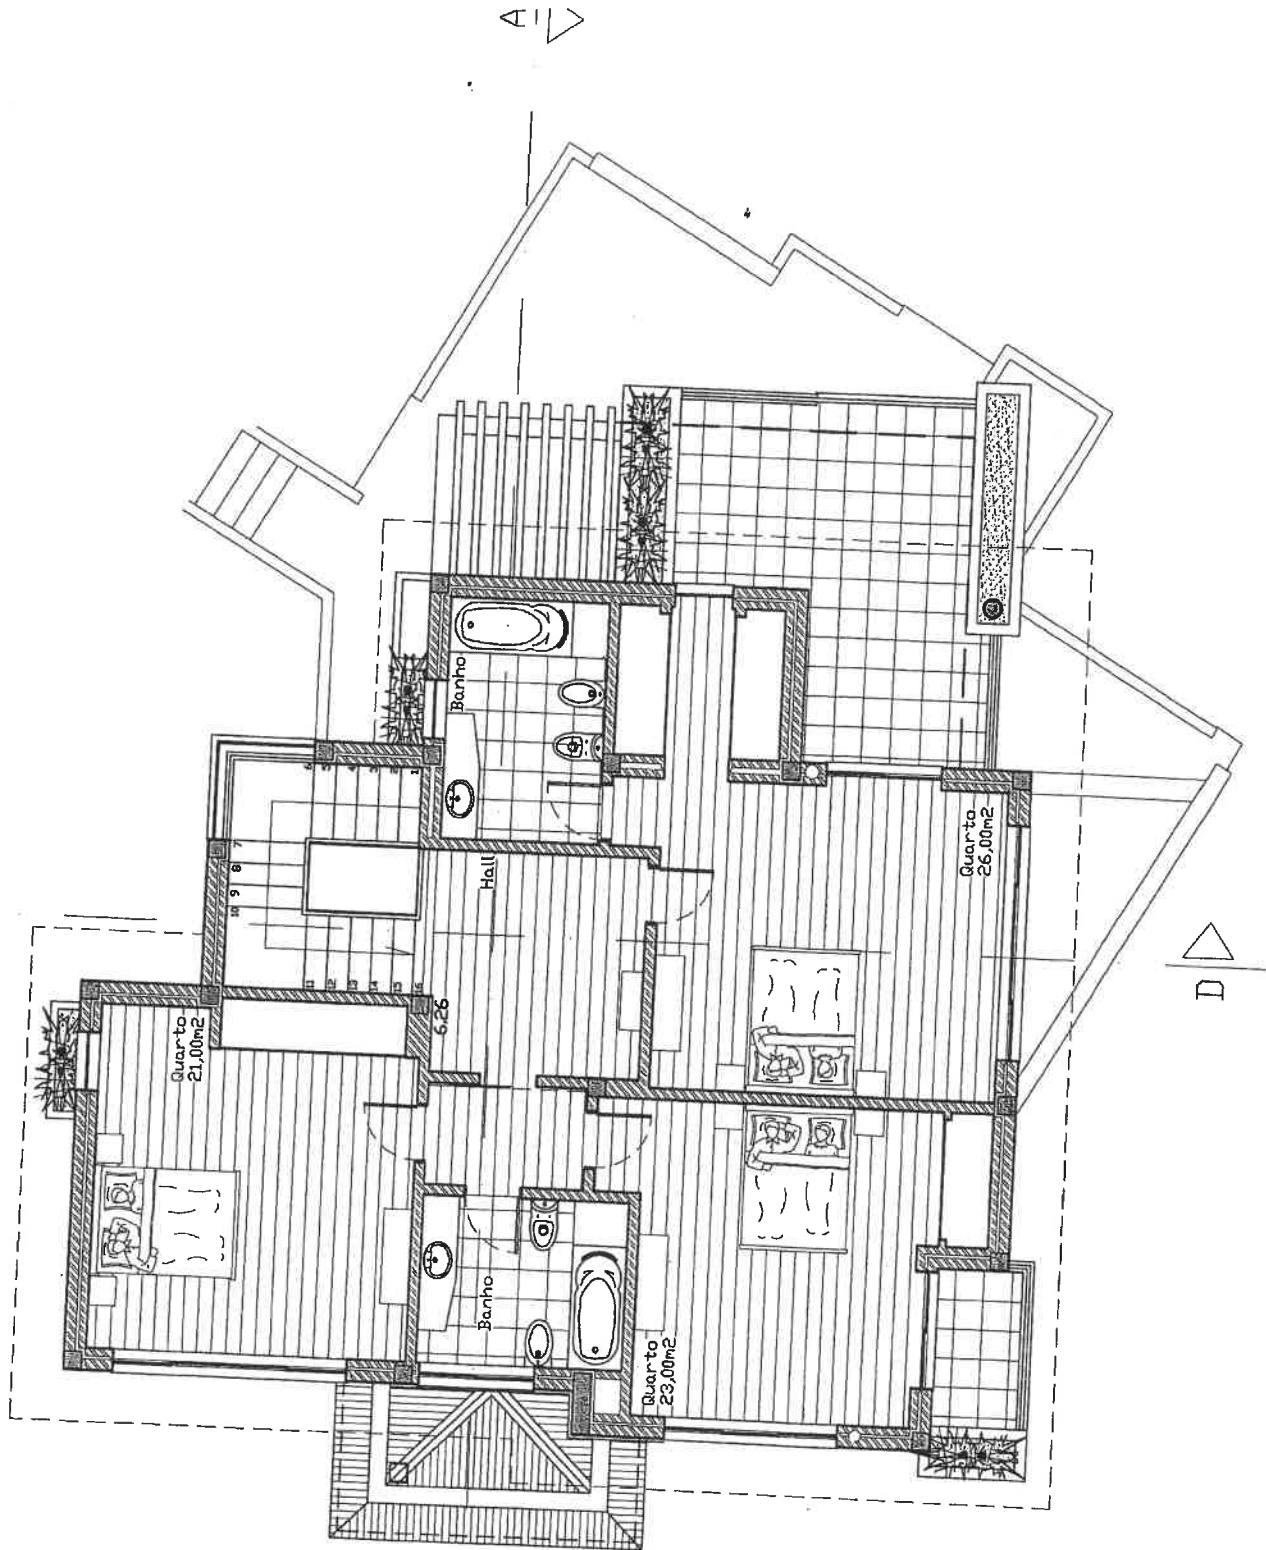

Planta do Andar