


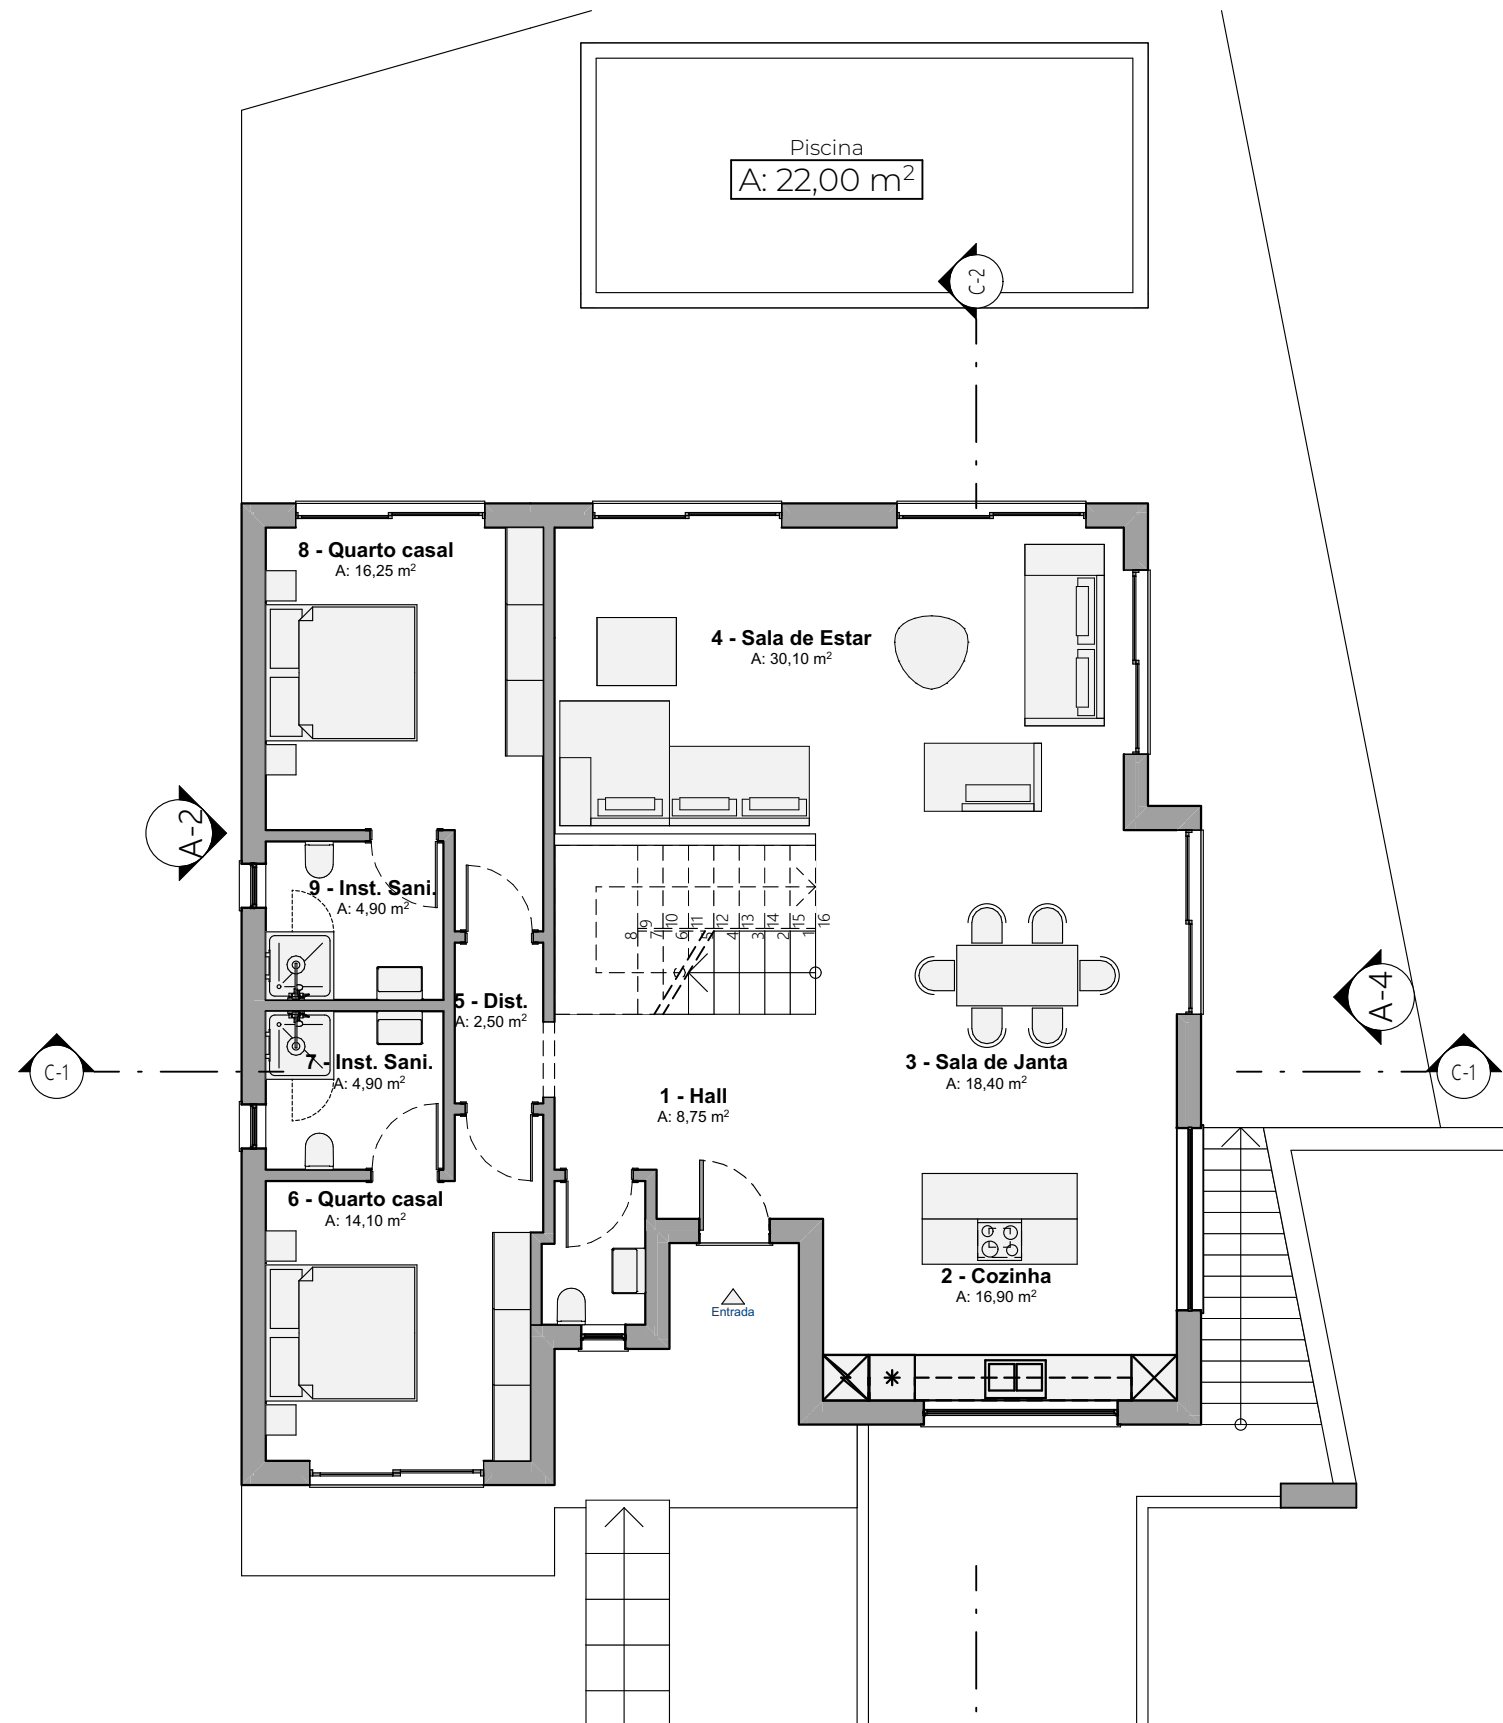

01

R/Chão
Escala: 1:100