

PALMARES

LOTE 118 | PLOT 118

APARTAMENTO | APARTMENT T1

APARTAMENTOS TURÍSTICOS | TOURIST APARTMENTS


810B

1 Quarto | Bedroom

1 Casa de Banho | Bathroom

2 Lugares de Estacionamento | Parking Spaces

1 Zona de Arrumos | Storage Area

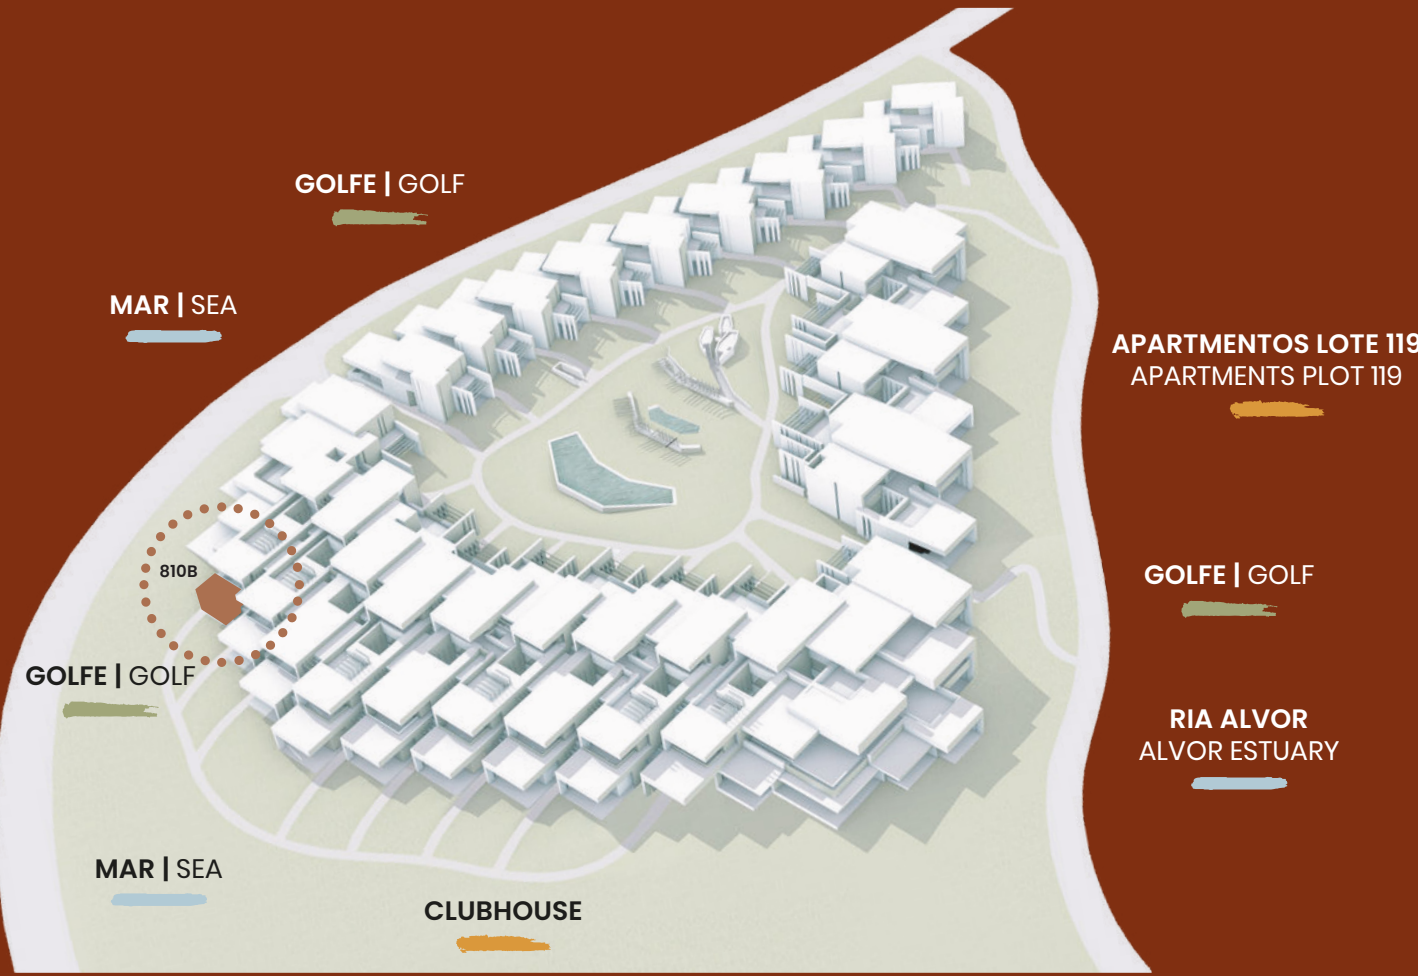

ÁREAS APROXIMADAS | APPROXIMATE AREAS

Área Bruta Privativa Gross Private Area *	73,00 m ² / sqm
Terraços Terraces	29,95 m ² / sqm
Área Bruta Total Total Gross Area	93,95 m ² / sqm

* A Área Bruta Privativa inclui as áreas interiores dos apartamentos, paredes interiores e paredes exteriores
Gross Private Area includes the apartments indoor areas, interior walls and exterior walls

Signature apartments by
RCR ARQUITECTES

FASE II (LOTE 118) | PHASE II (PLOT 118)



PLANTA DO RÉS DO CHÃO
ENTRANCE FLOOR PLAN



As imagens e plantas são representativas do tipo de unidade e não são vinculativas. O apartamento/fração pode estar sujeito a alterações resultantes de requisitos técnicos, legais ou administrativos, quer no âmbito do processo de licenciamento, quer no âmbito do desenvolvimento do projeto e da construção. Todos os elementos decorativos e de mobiliário são meramente indicativos.

Images and plans are representative of the unit type and are non-binding. The apartment/fraction may be subject to changes resulting from technical, legal or administrative requirements, either within the scope of the licensing process or within the scope of the project and construction development. All decorative and furniture elements are merely indicative.

E 1|65
0 2 m

