




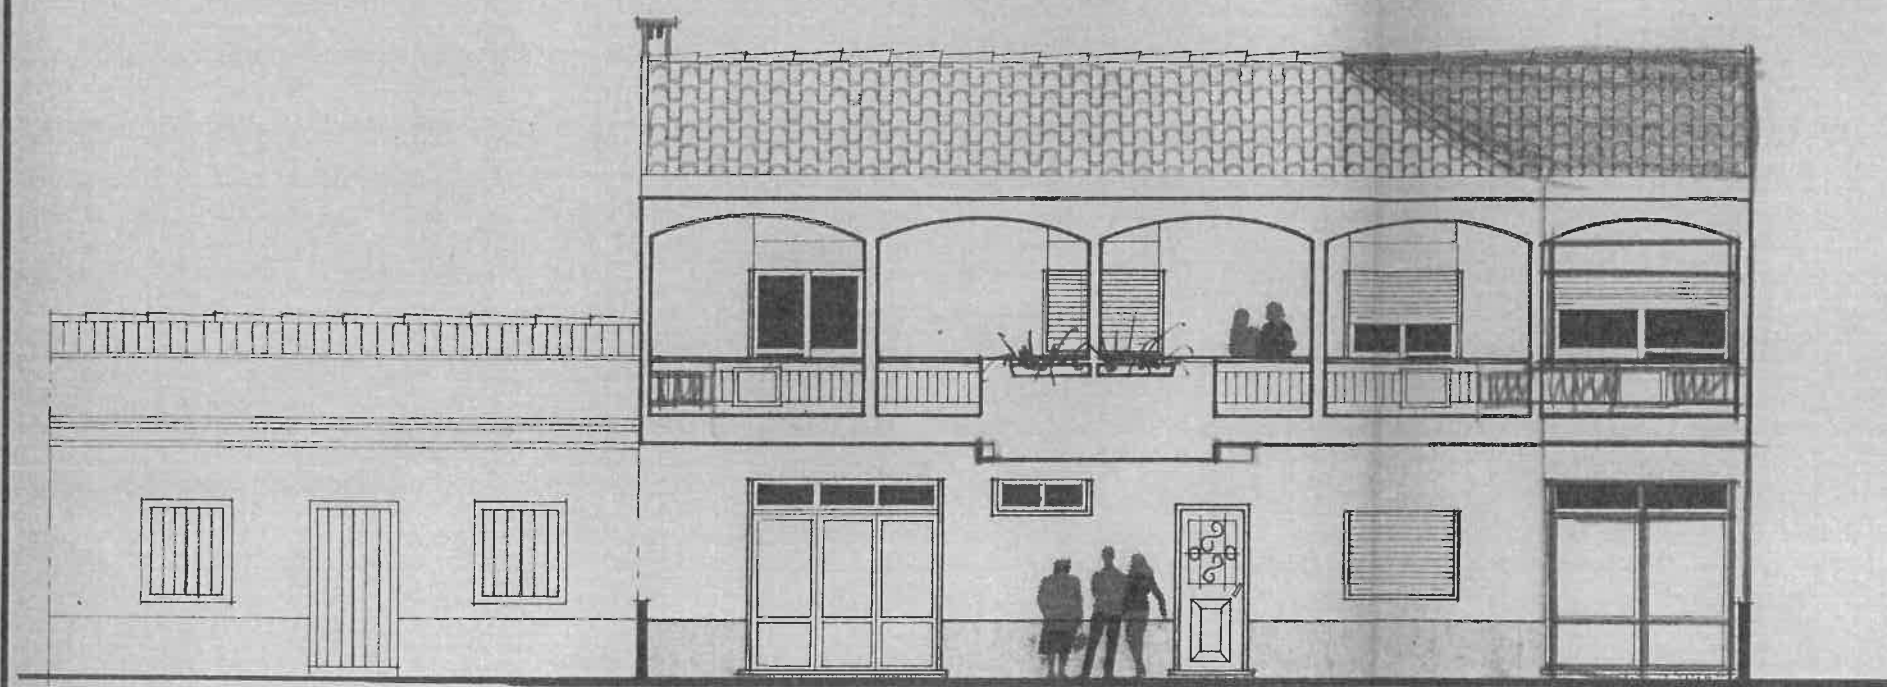


ALÇ. PRINCIPAL ✓

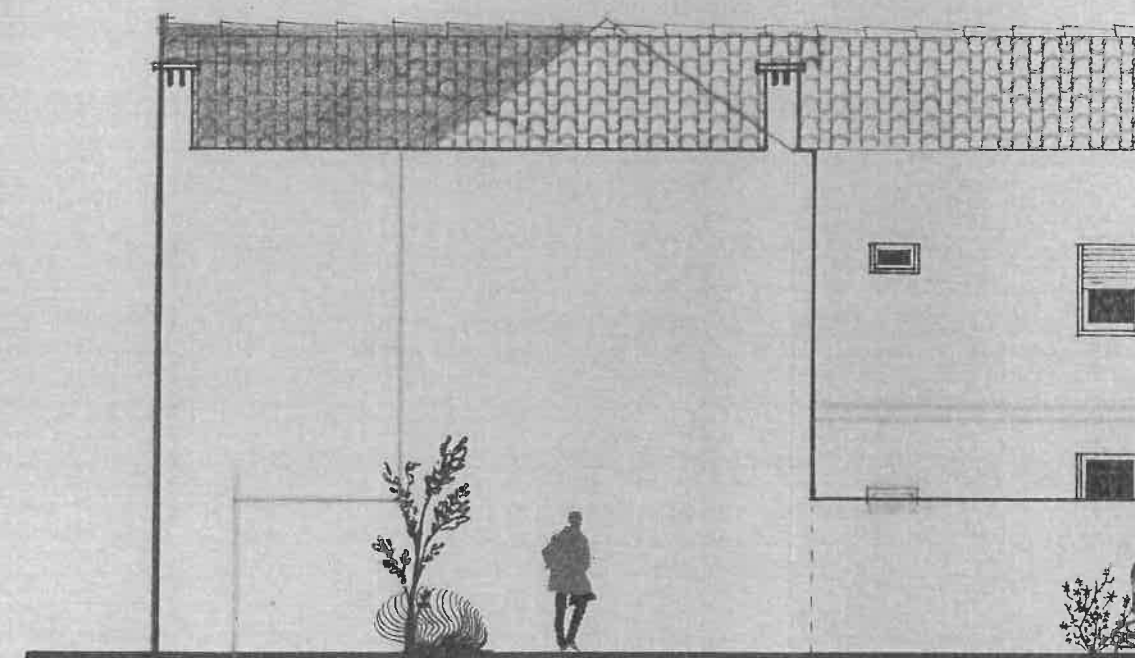

ALÇ. POSTERIOR ✓

ALÇADOS

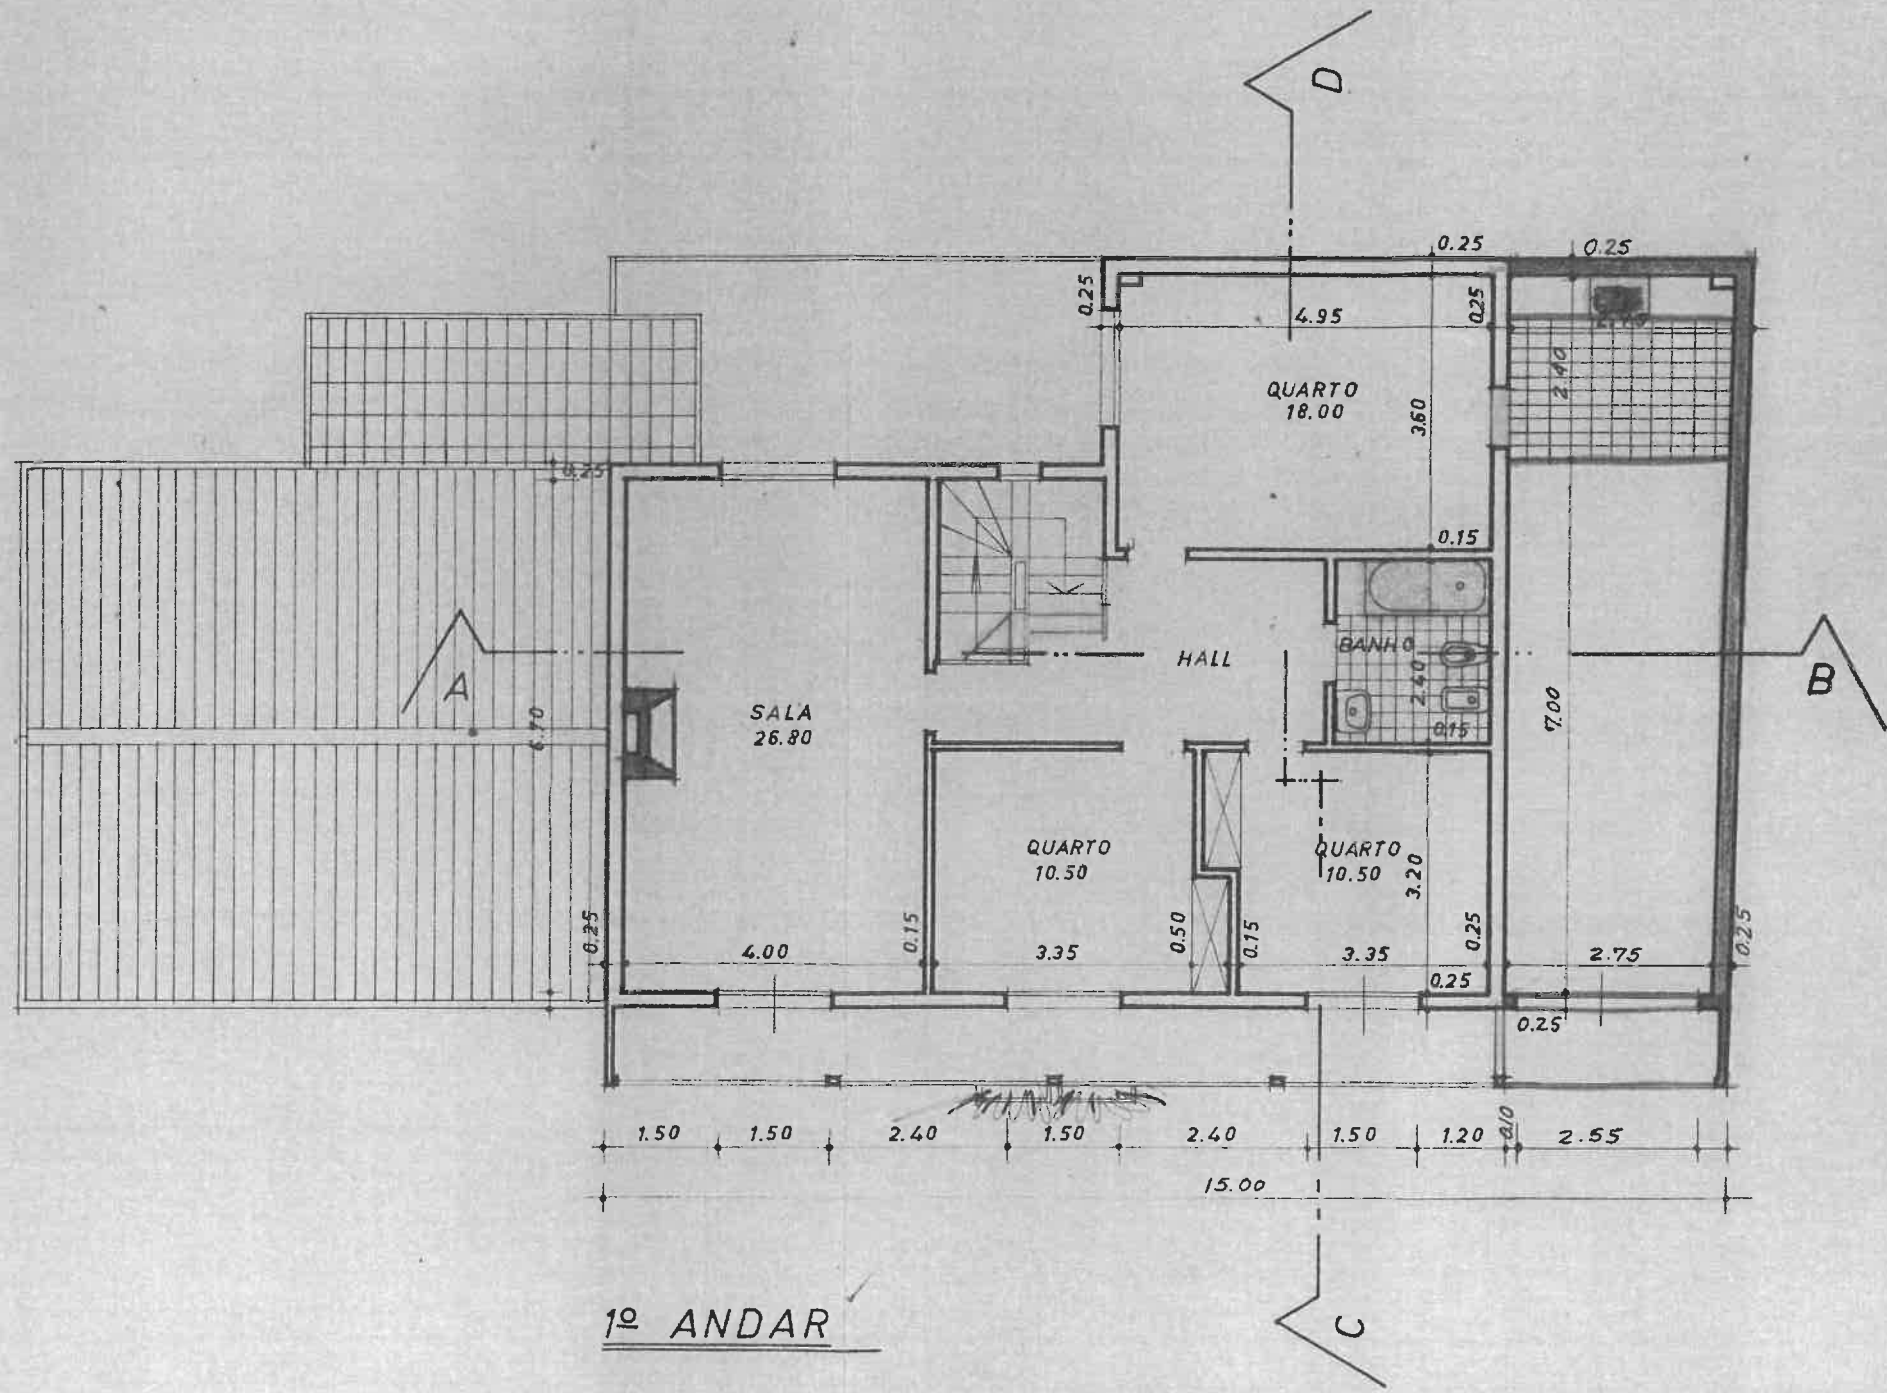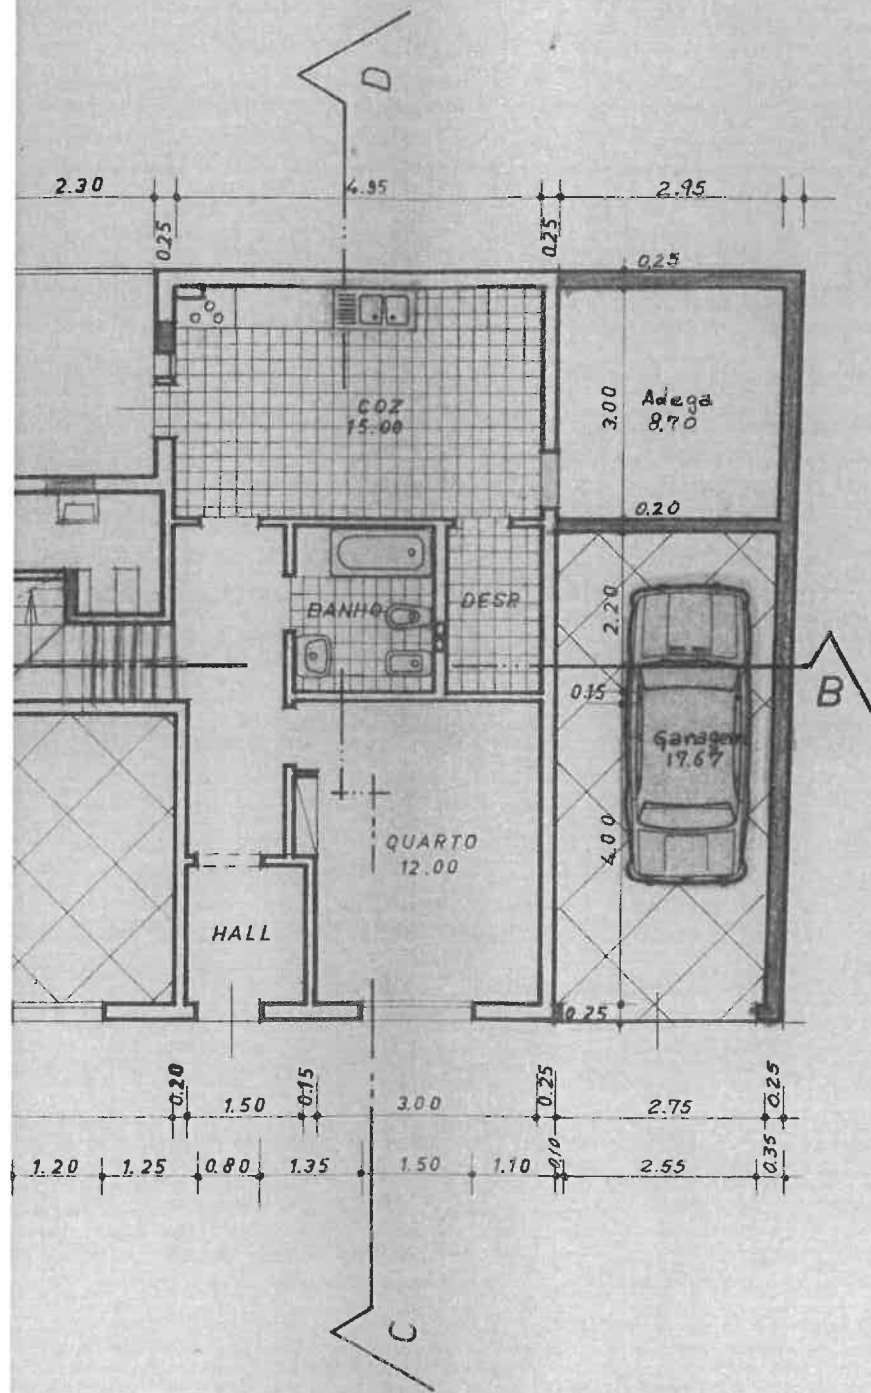

1º ANDAR

PLANTAS	ESCALA	O PROP.	
	1:100	ANTONIO EVARISTO CADEIRAS	FARO
	9-6-75	O ENGE. CIVIL	O DES.
	45-75	Francisco Guala	FRANCISCO GRALA

