



PLANTA DO 1º ANDAR

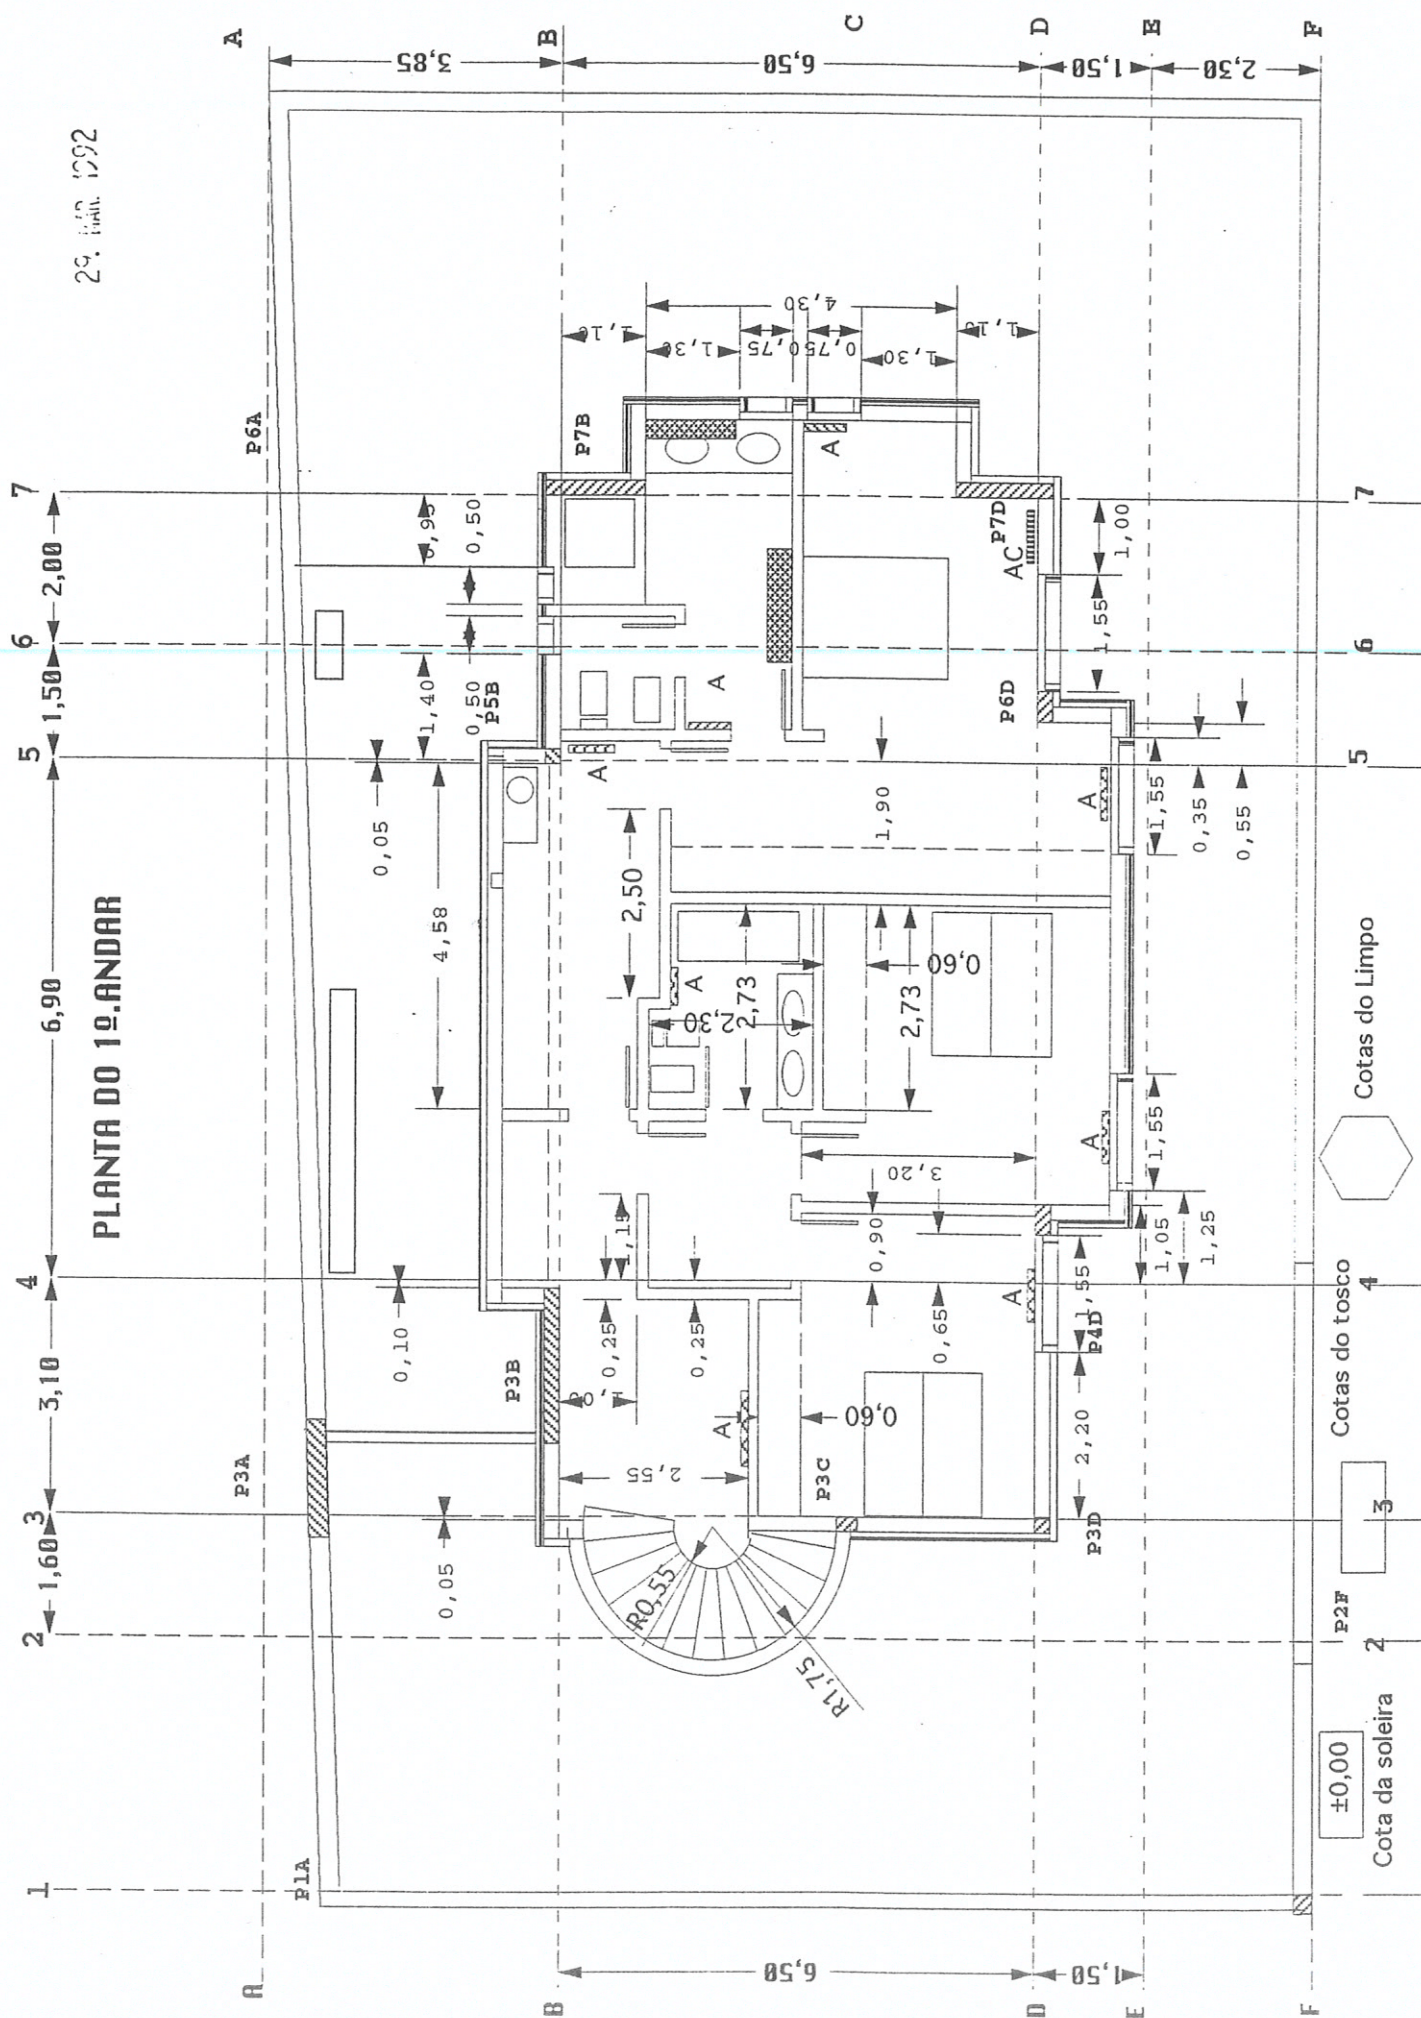

PLANTA DO RÉS DO CHÃO

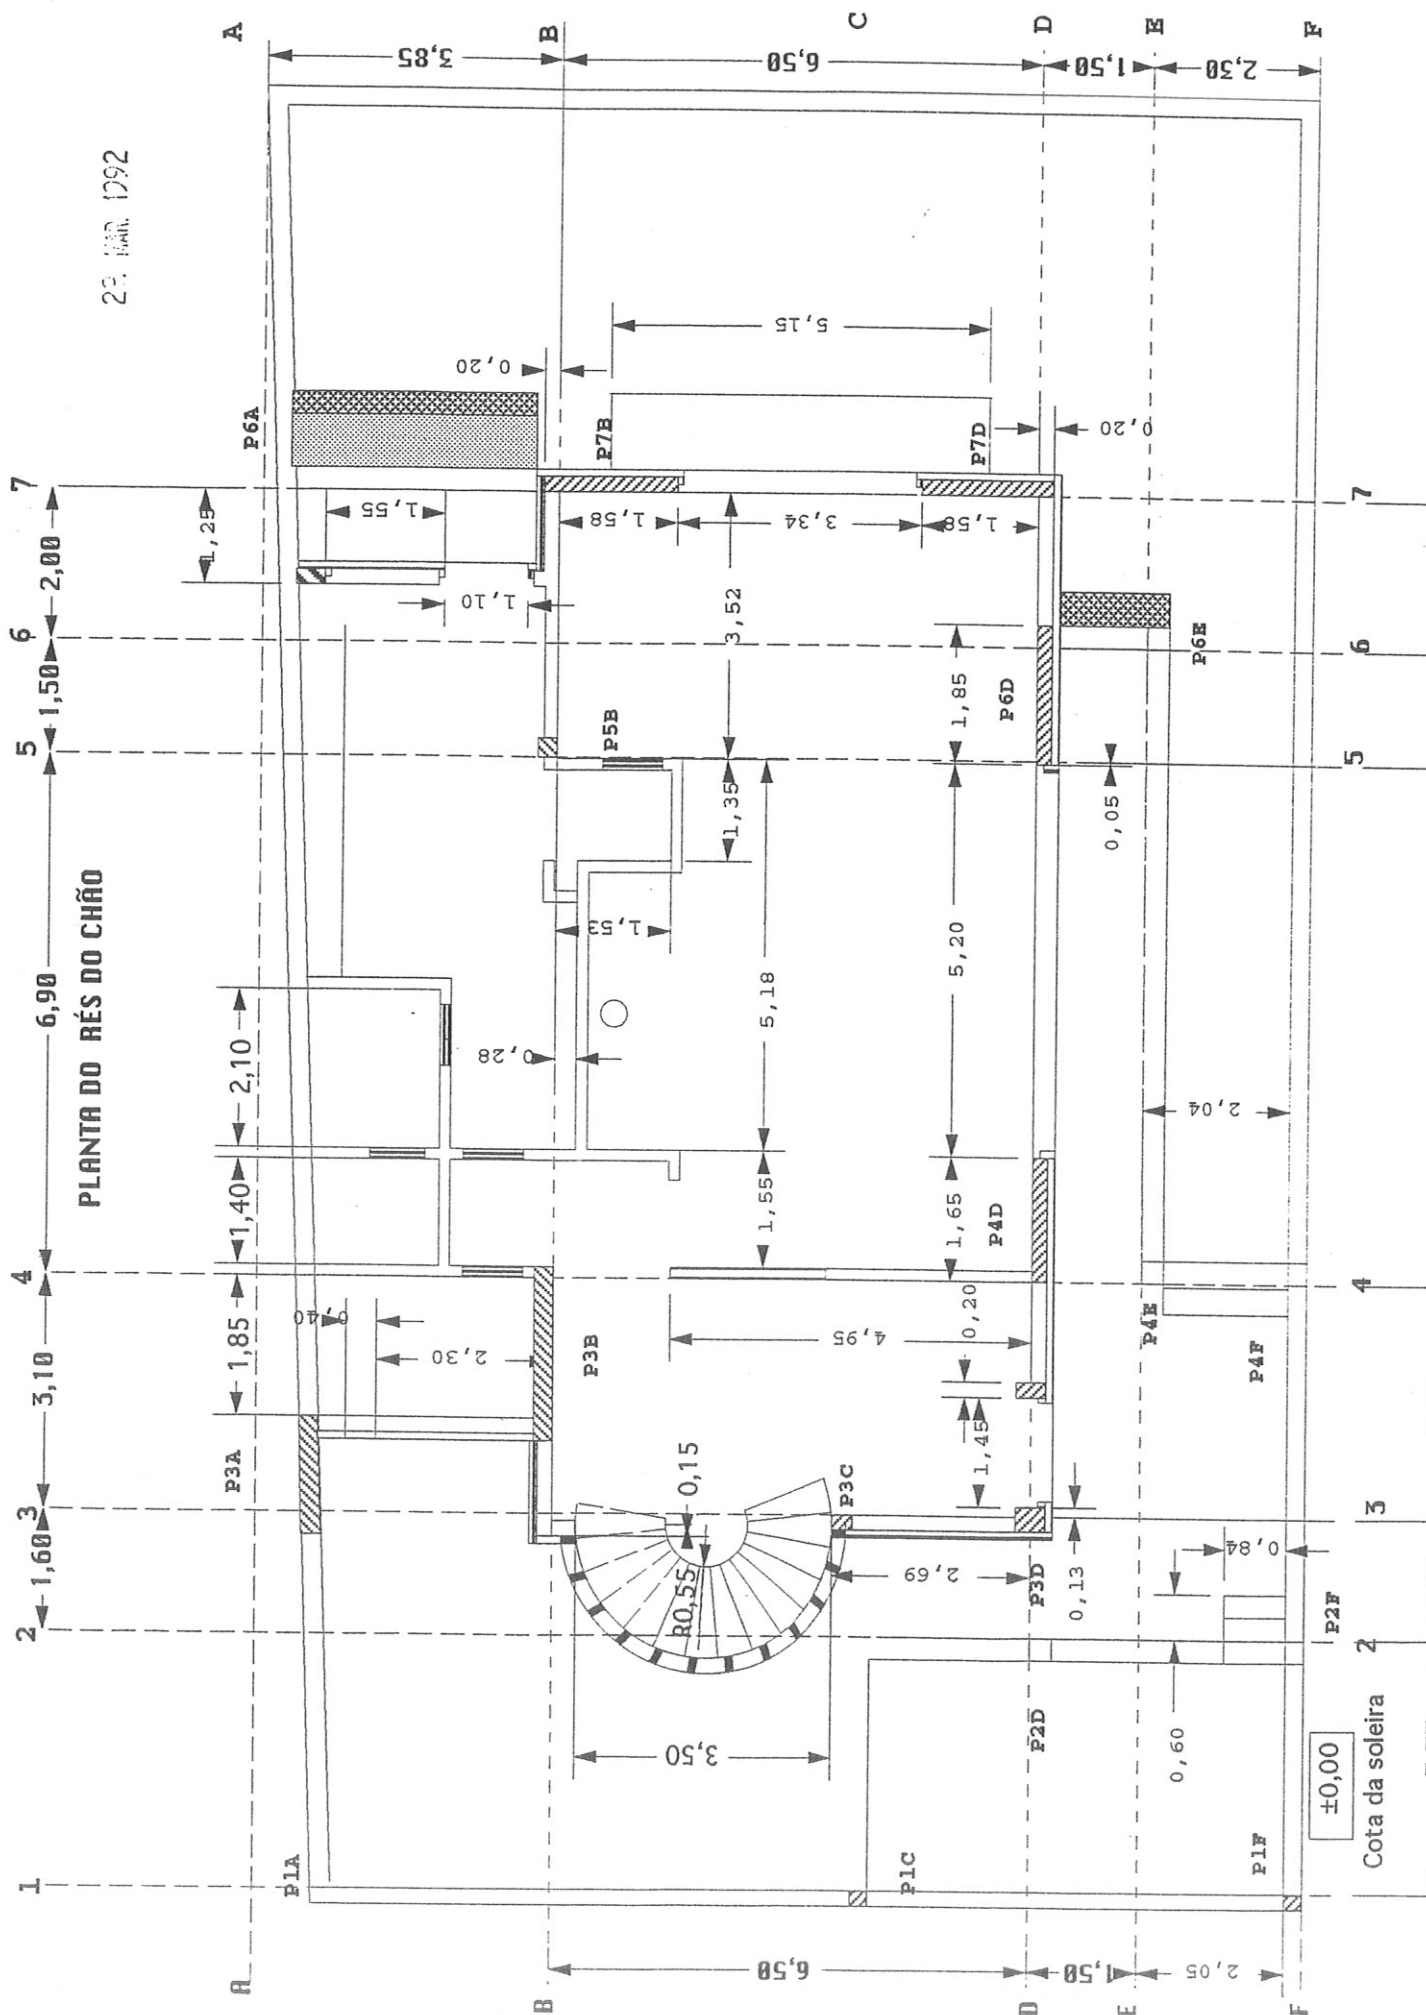

PLANTA DA CAVE

13,40

14,15

1:200

GRUA

Cotas do Limpo

Cotas do tosco

PLANTA DA CAVE

