


LAJES	Quadro de lajes Tipo PREMOLDE	Arm. Dist.	
		I	II
L1	B38-12 P3.4	Ø6 // 0.25	Ø6 // 0.50
L2	B22-12 P3.4	Ø6 // 0.15	Ø6 // 0.30
L3	B48-12 P2.4	Ø6 // 0.35	Ø6 // 0.50
L4	B48-12 P1.4	Ø6 // 0.35	Ø6 // 0.50

16 1/4 E
 16 D
 16 D
 16 E
 16 E
 16 E
 16 E
 10 E
 8 D
 9 VF

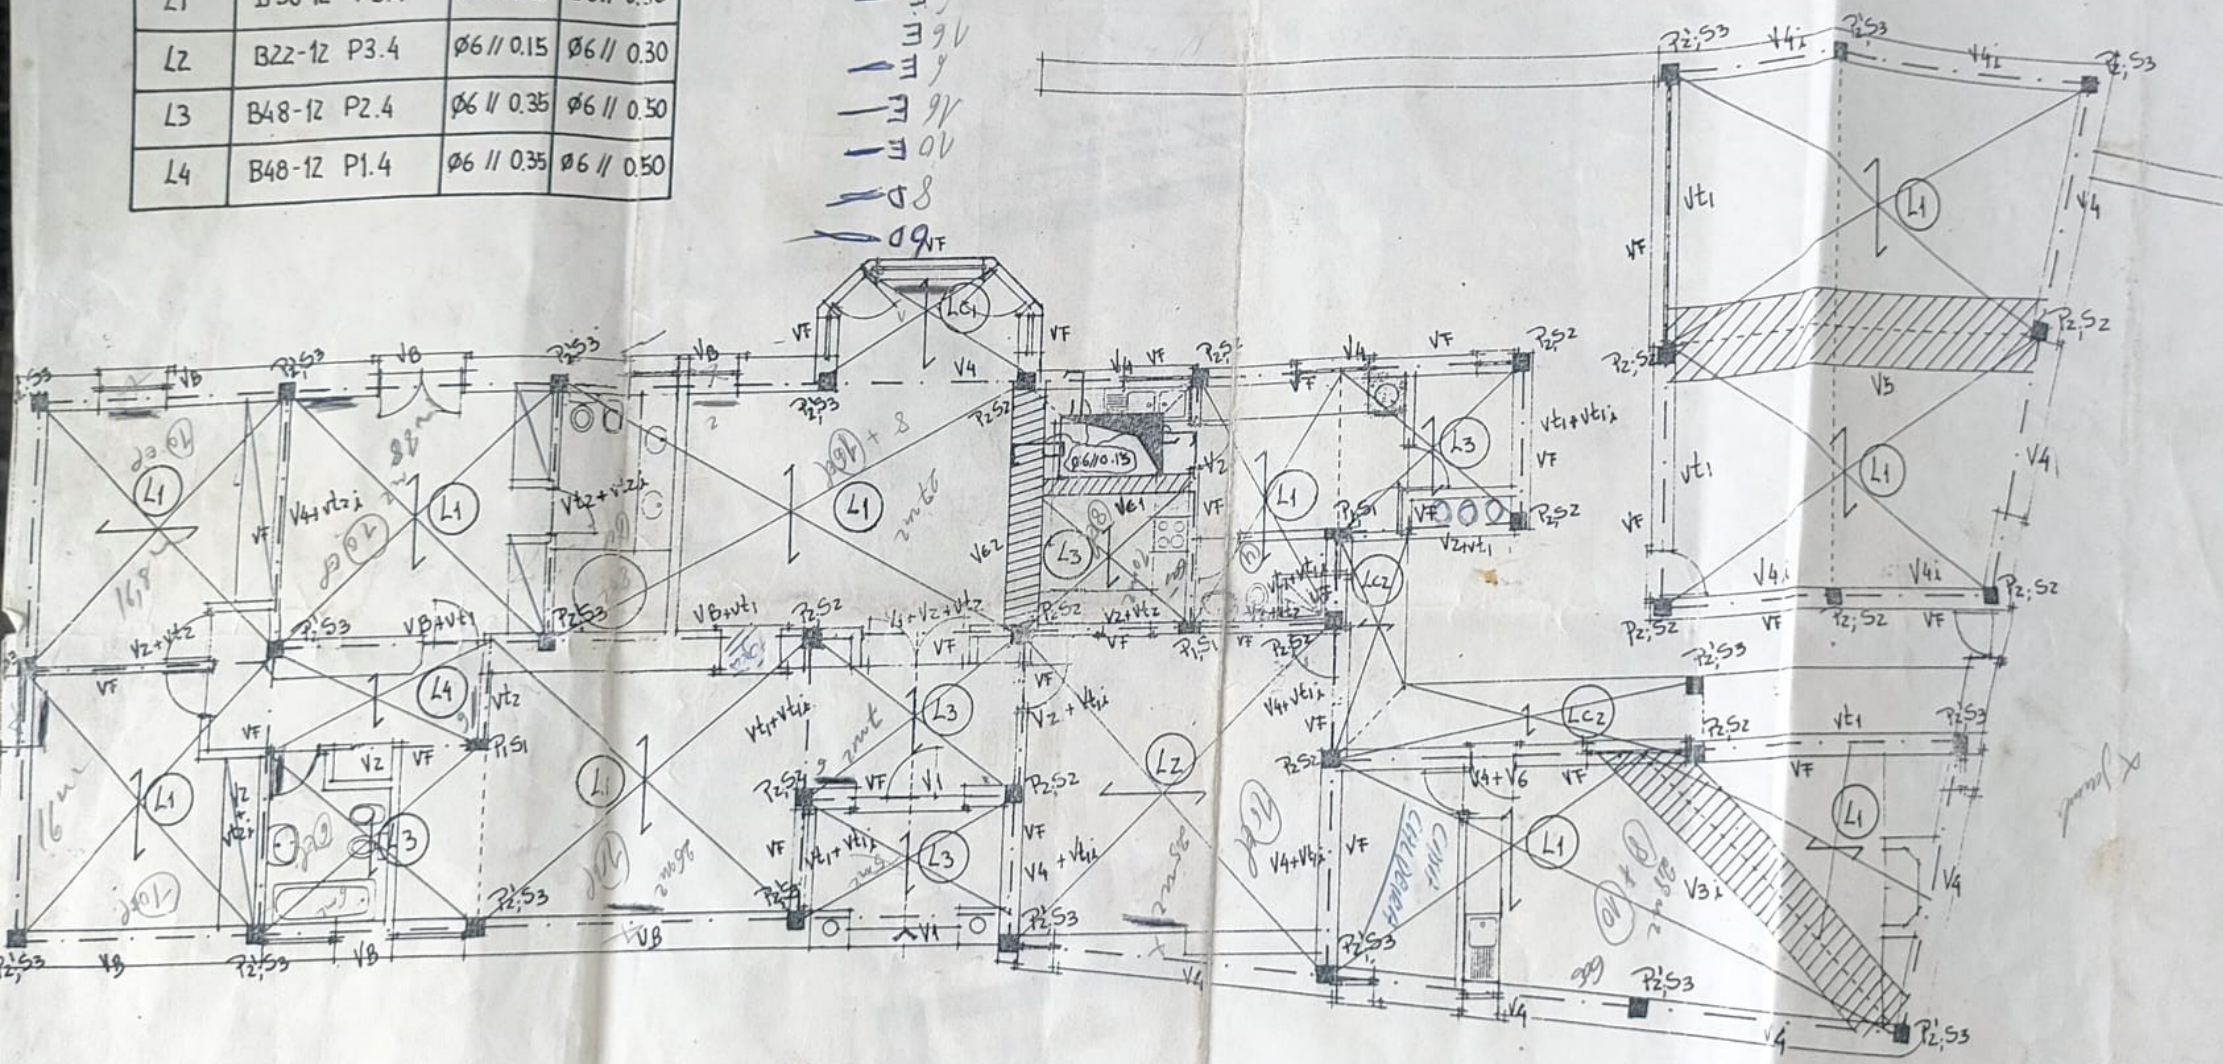

A400 B20

Construído e financiado
 S. Haddad

PLANTA DO TECTO DO PISO