

4

3

2


1

A


B

C

D

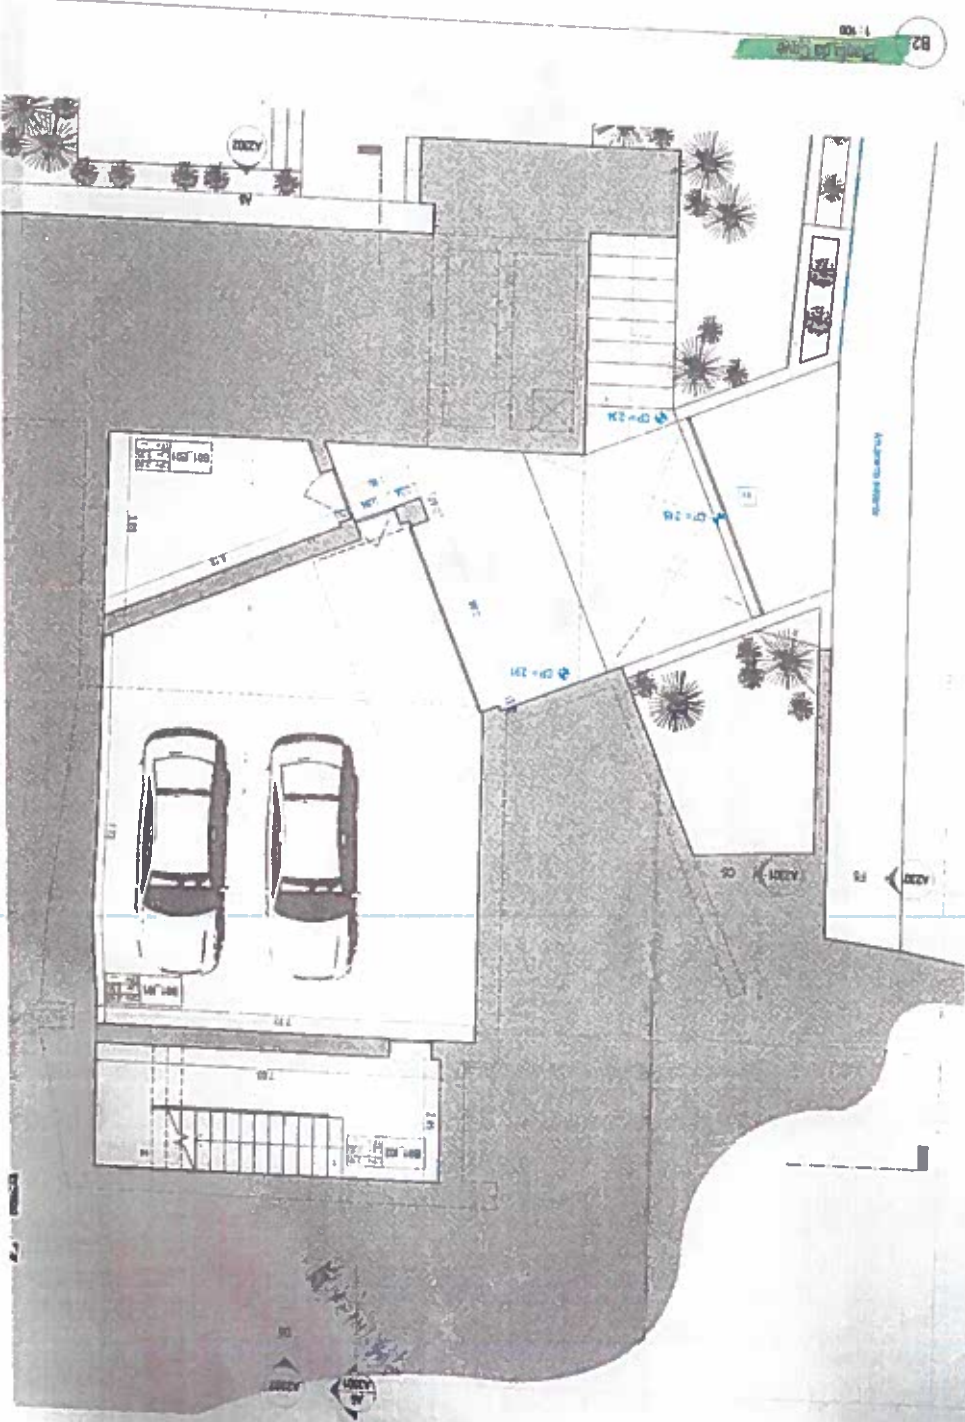

BB
1:50

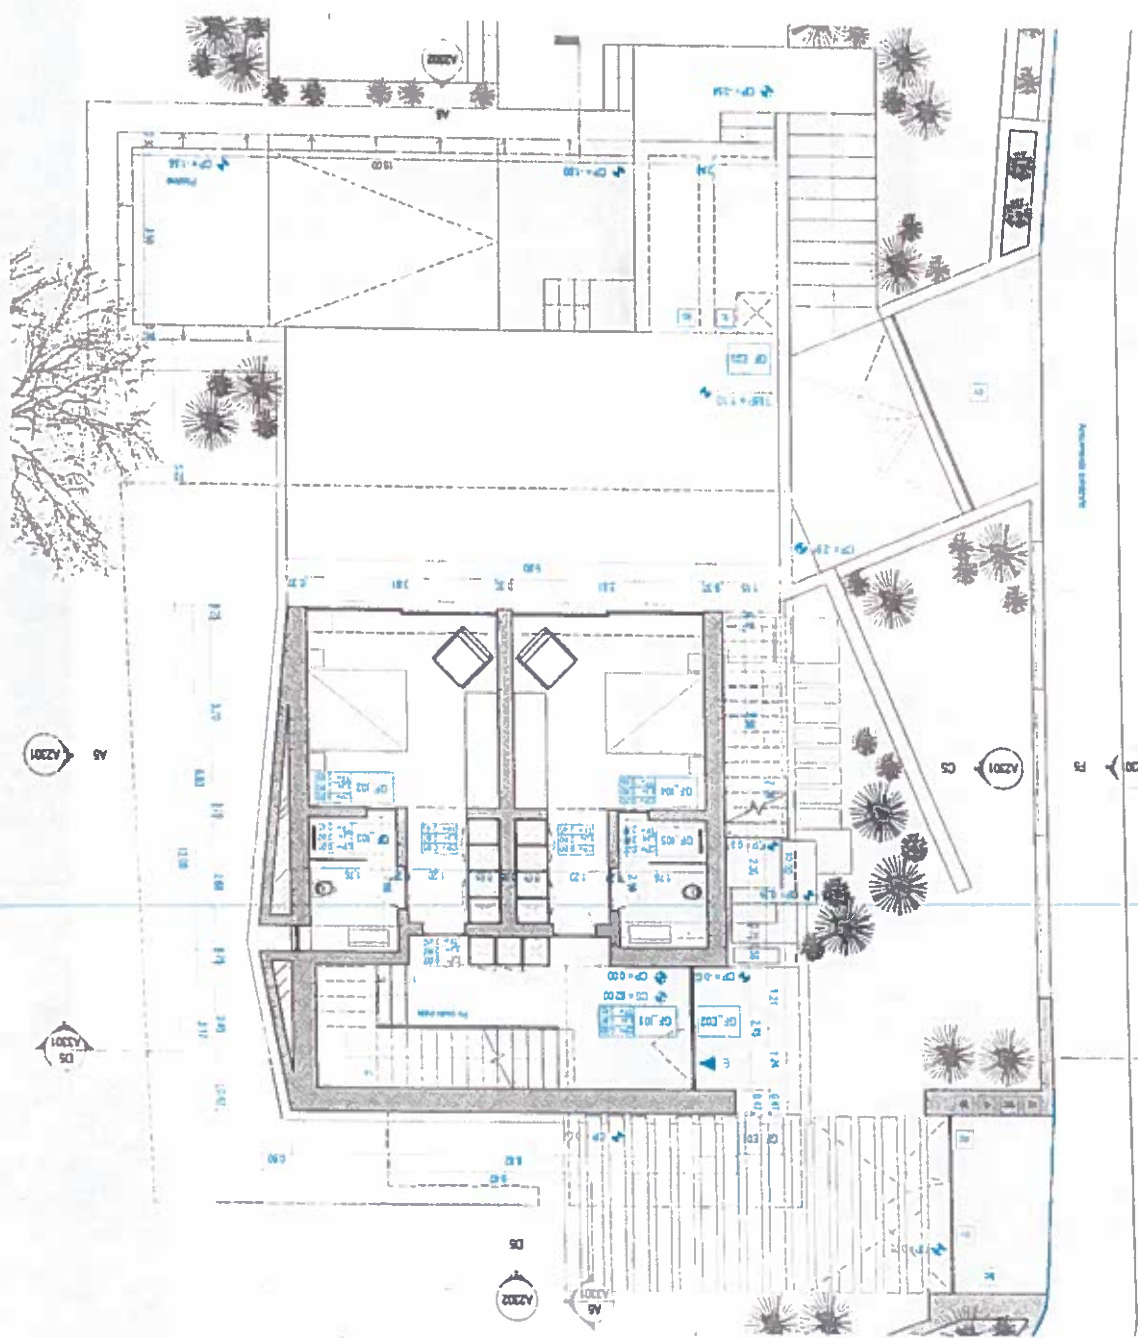

A5
A201

A201
B5


A201
B5

D5
A201


A202
B5


A5
A201


B2 Planta do Piso 01 1:100

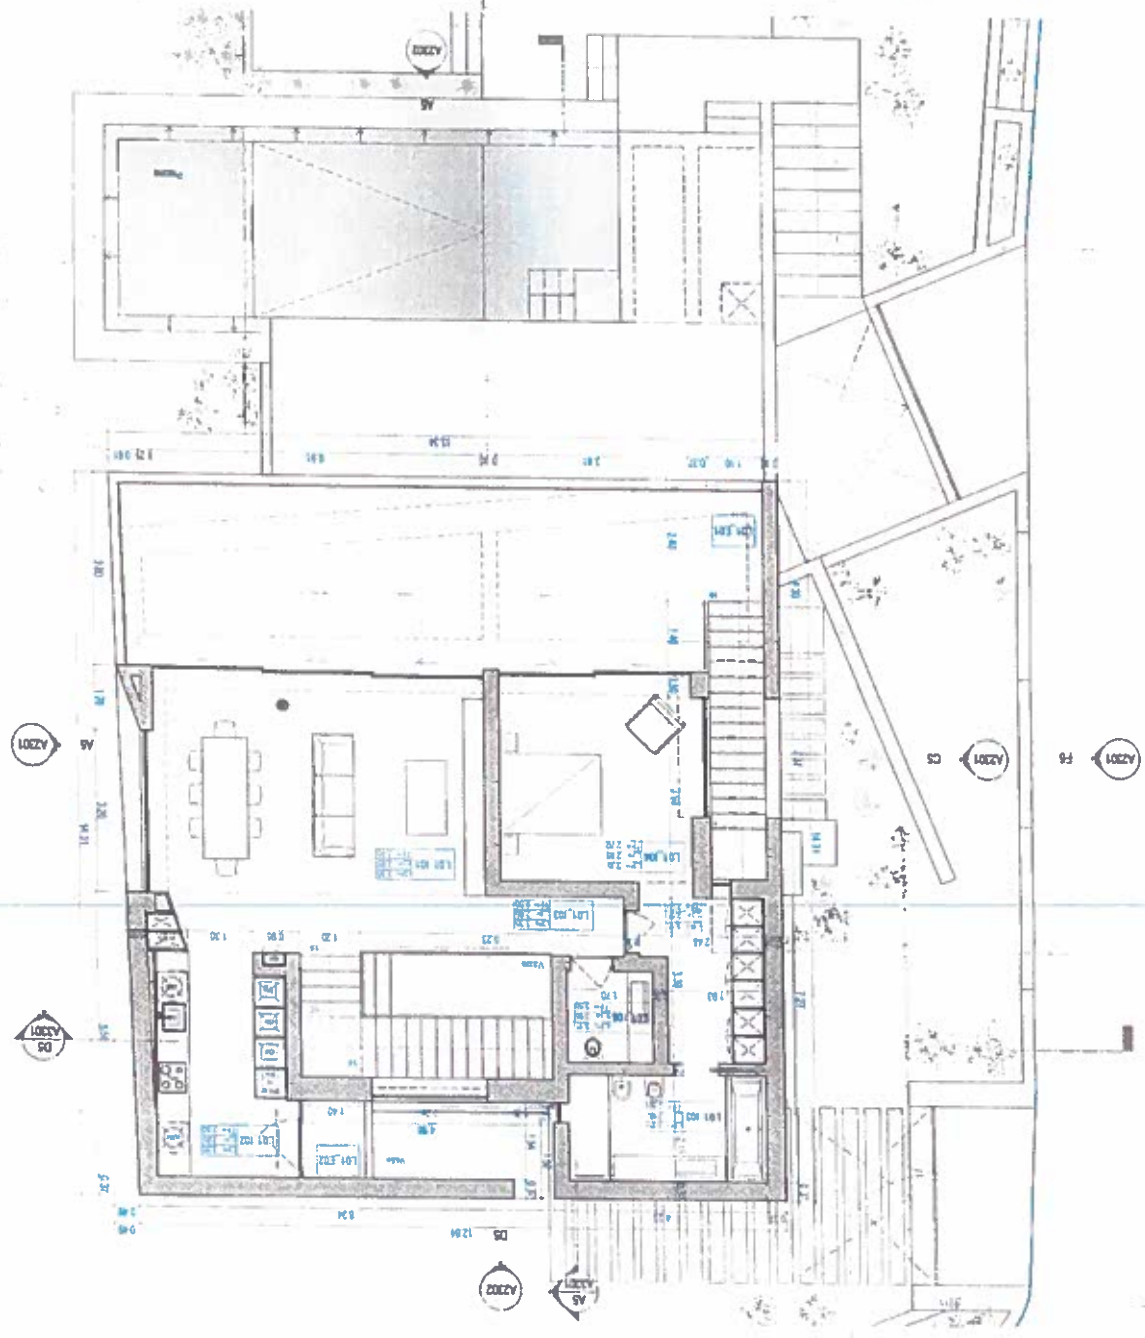


1:100
Floor Plan

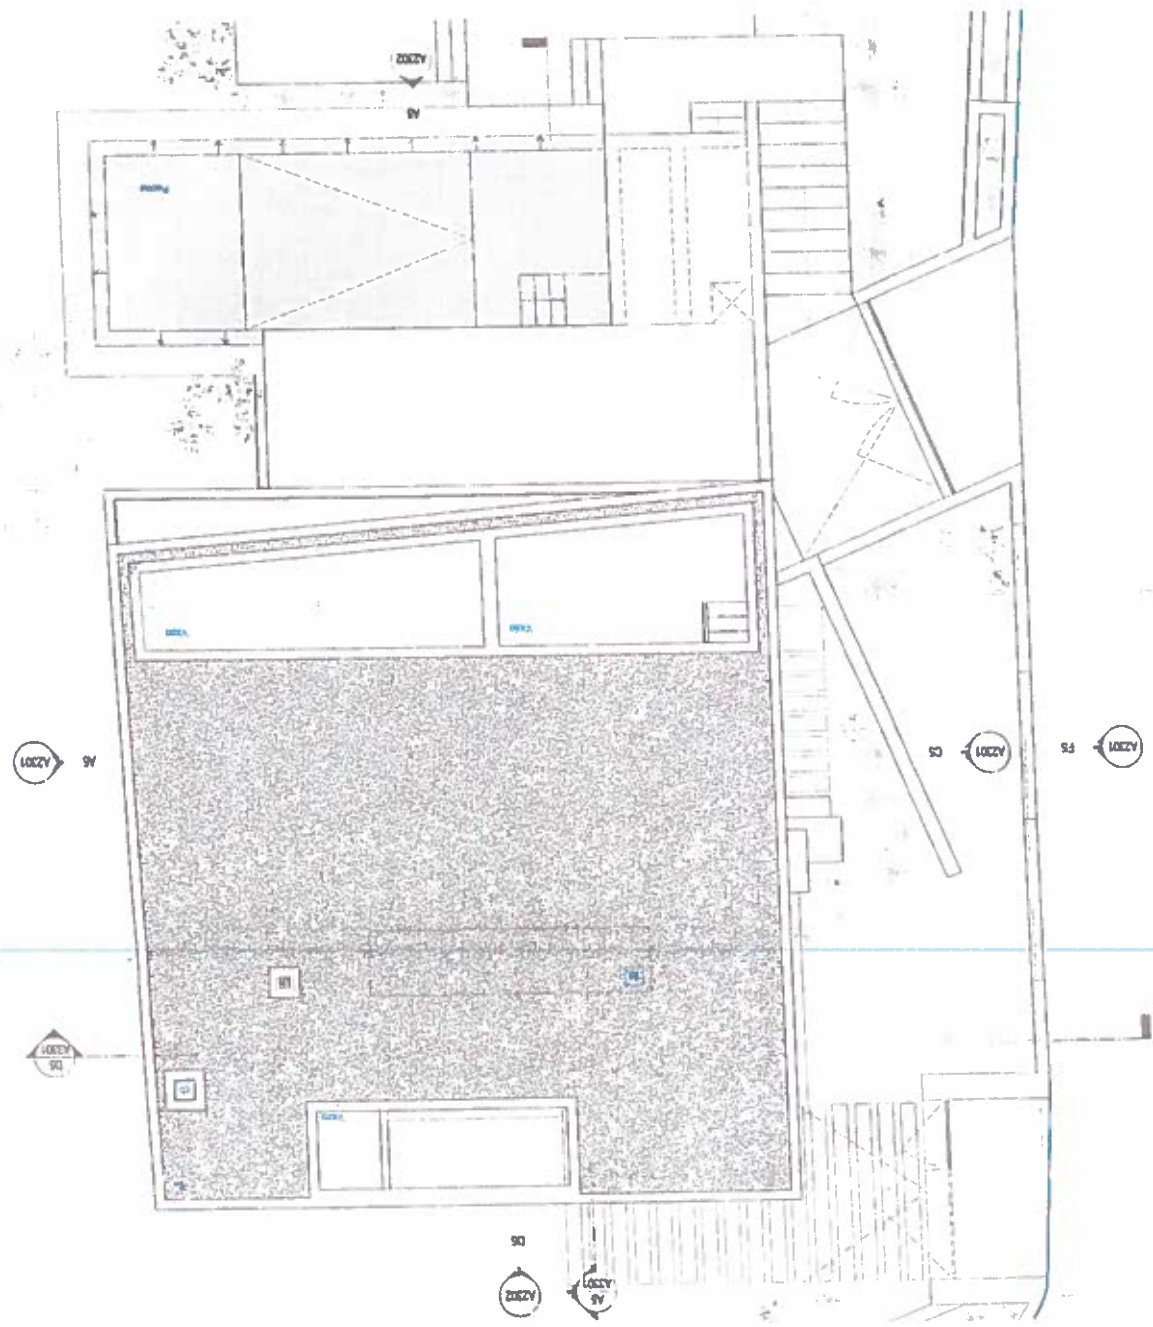

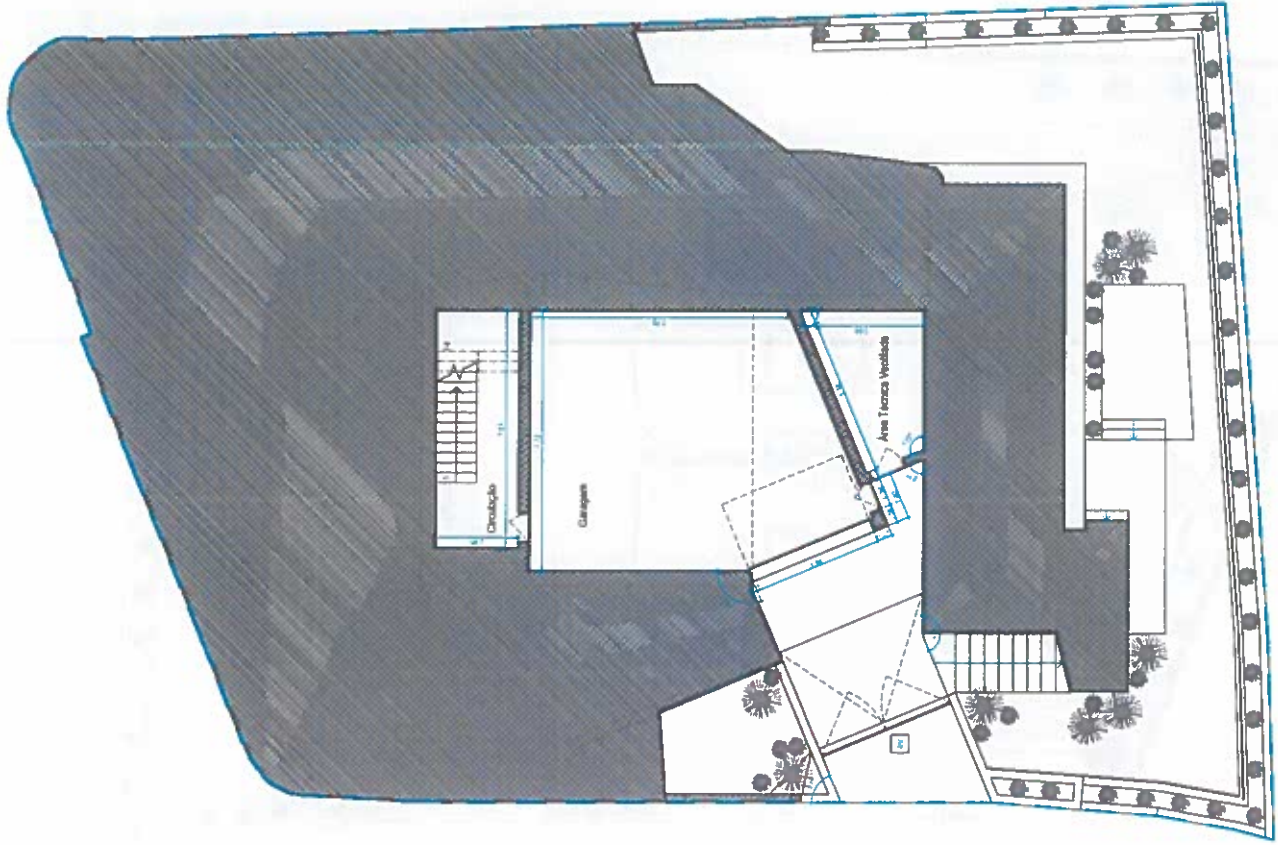

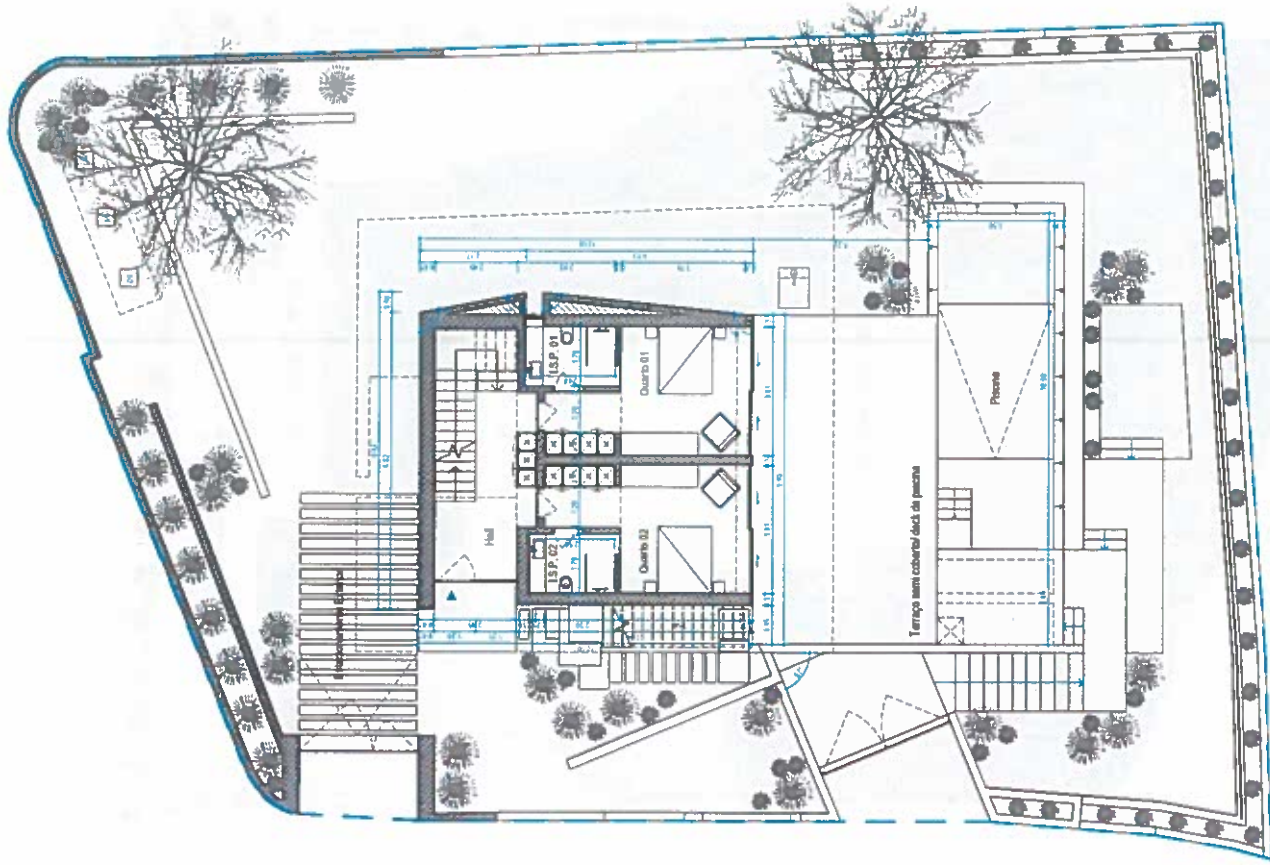

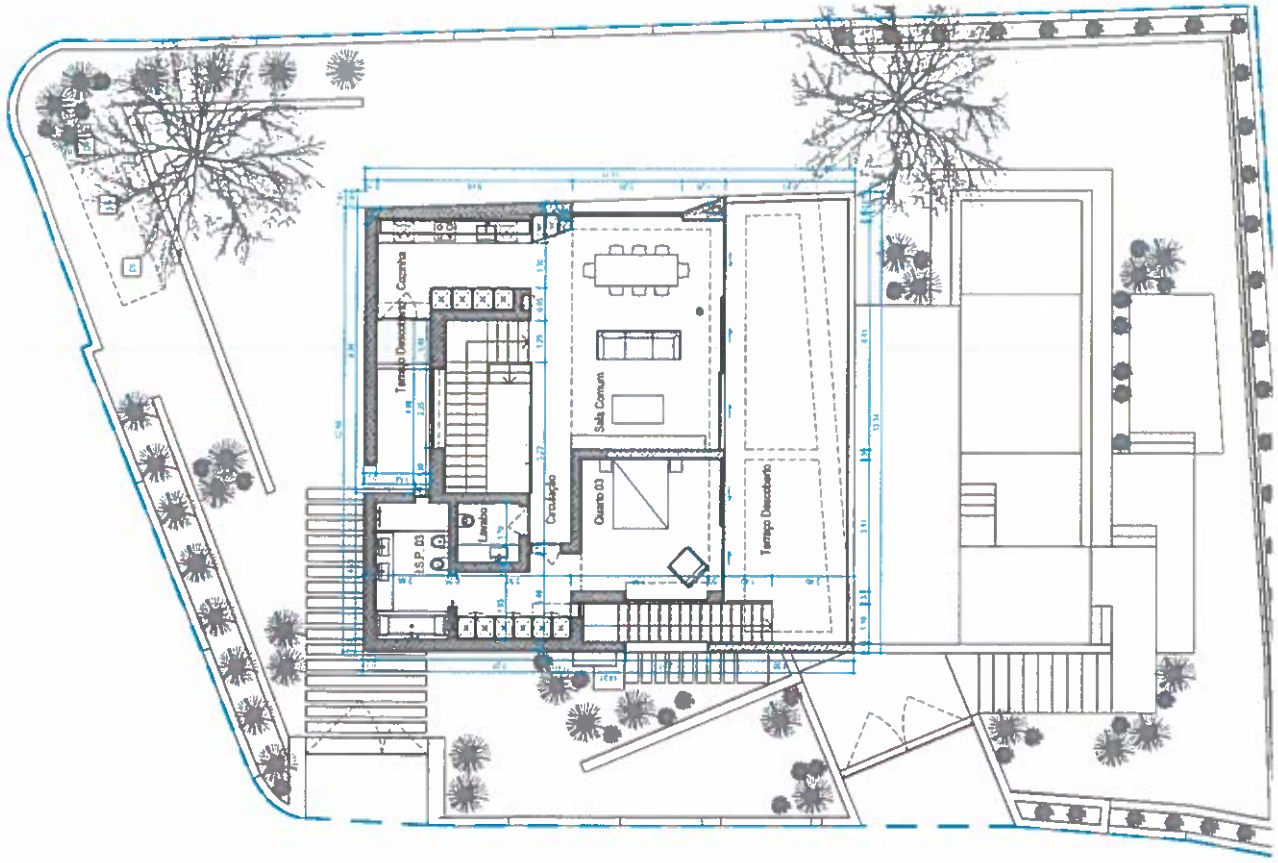

PLANTA DO PISO 1

